

NO.	REVISION	DATE
1	XXXX	XX-XX-XX
2		
3		
4		
5		
6		
7		

ISSUE DATE: 11/10/2022  
 PROJECT NUMBER: AK21001  
 PLAN INFORMATION

DEVELOPER / PROPERTY OWNER / CLIENT: PCI  
 ATT: BRANDON GRAY  
 801-358-5381  
 BRANDON@PCI1980.COM

LANDSCAPE ARCHITECT / PLANNER: PPKJ  
 3450 N. TRUMPH BLVD. SUITE 102  
 LEHI, UTAH 84043 (801) 753-5644  
 www.ppkjdesigngroup.com

LANDSCAPE PLAN COLOR: PRELIMINARY PLANS NOT FOR CONSTRUCTION  
 LP-COLOR


DRAWING INFO: JTA  
 DRAWN: ACP  
 CHECKED: JVA  
 PLOT DATE: 11/10/2022

PROJECT INFORMATION: LICENSE STAMP

ALASKA 20 ACRE  
 JUNEAU, ALASKA

811 BLUE STAKES OF UTAH  
 1-800-682-4111  
 www.bluestakes.org

GRAPHIC SCALE: 1" = 40'

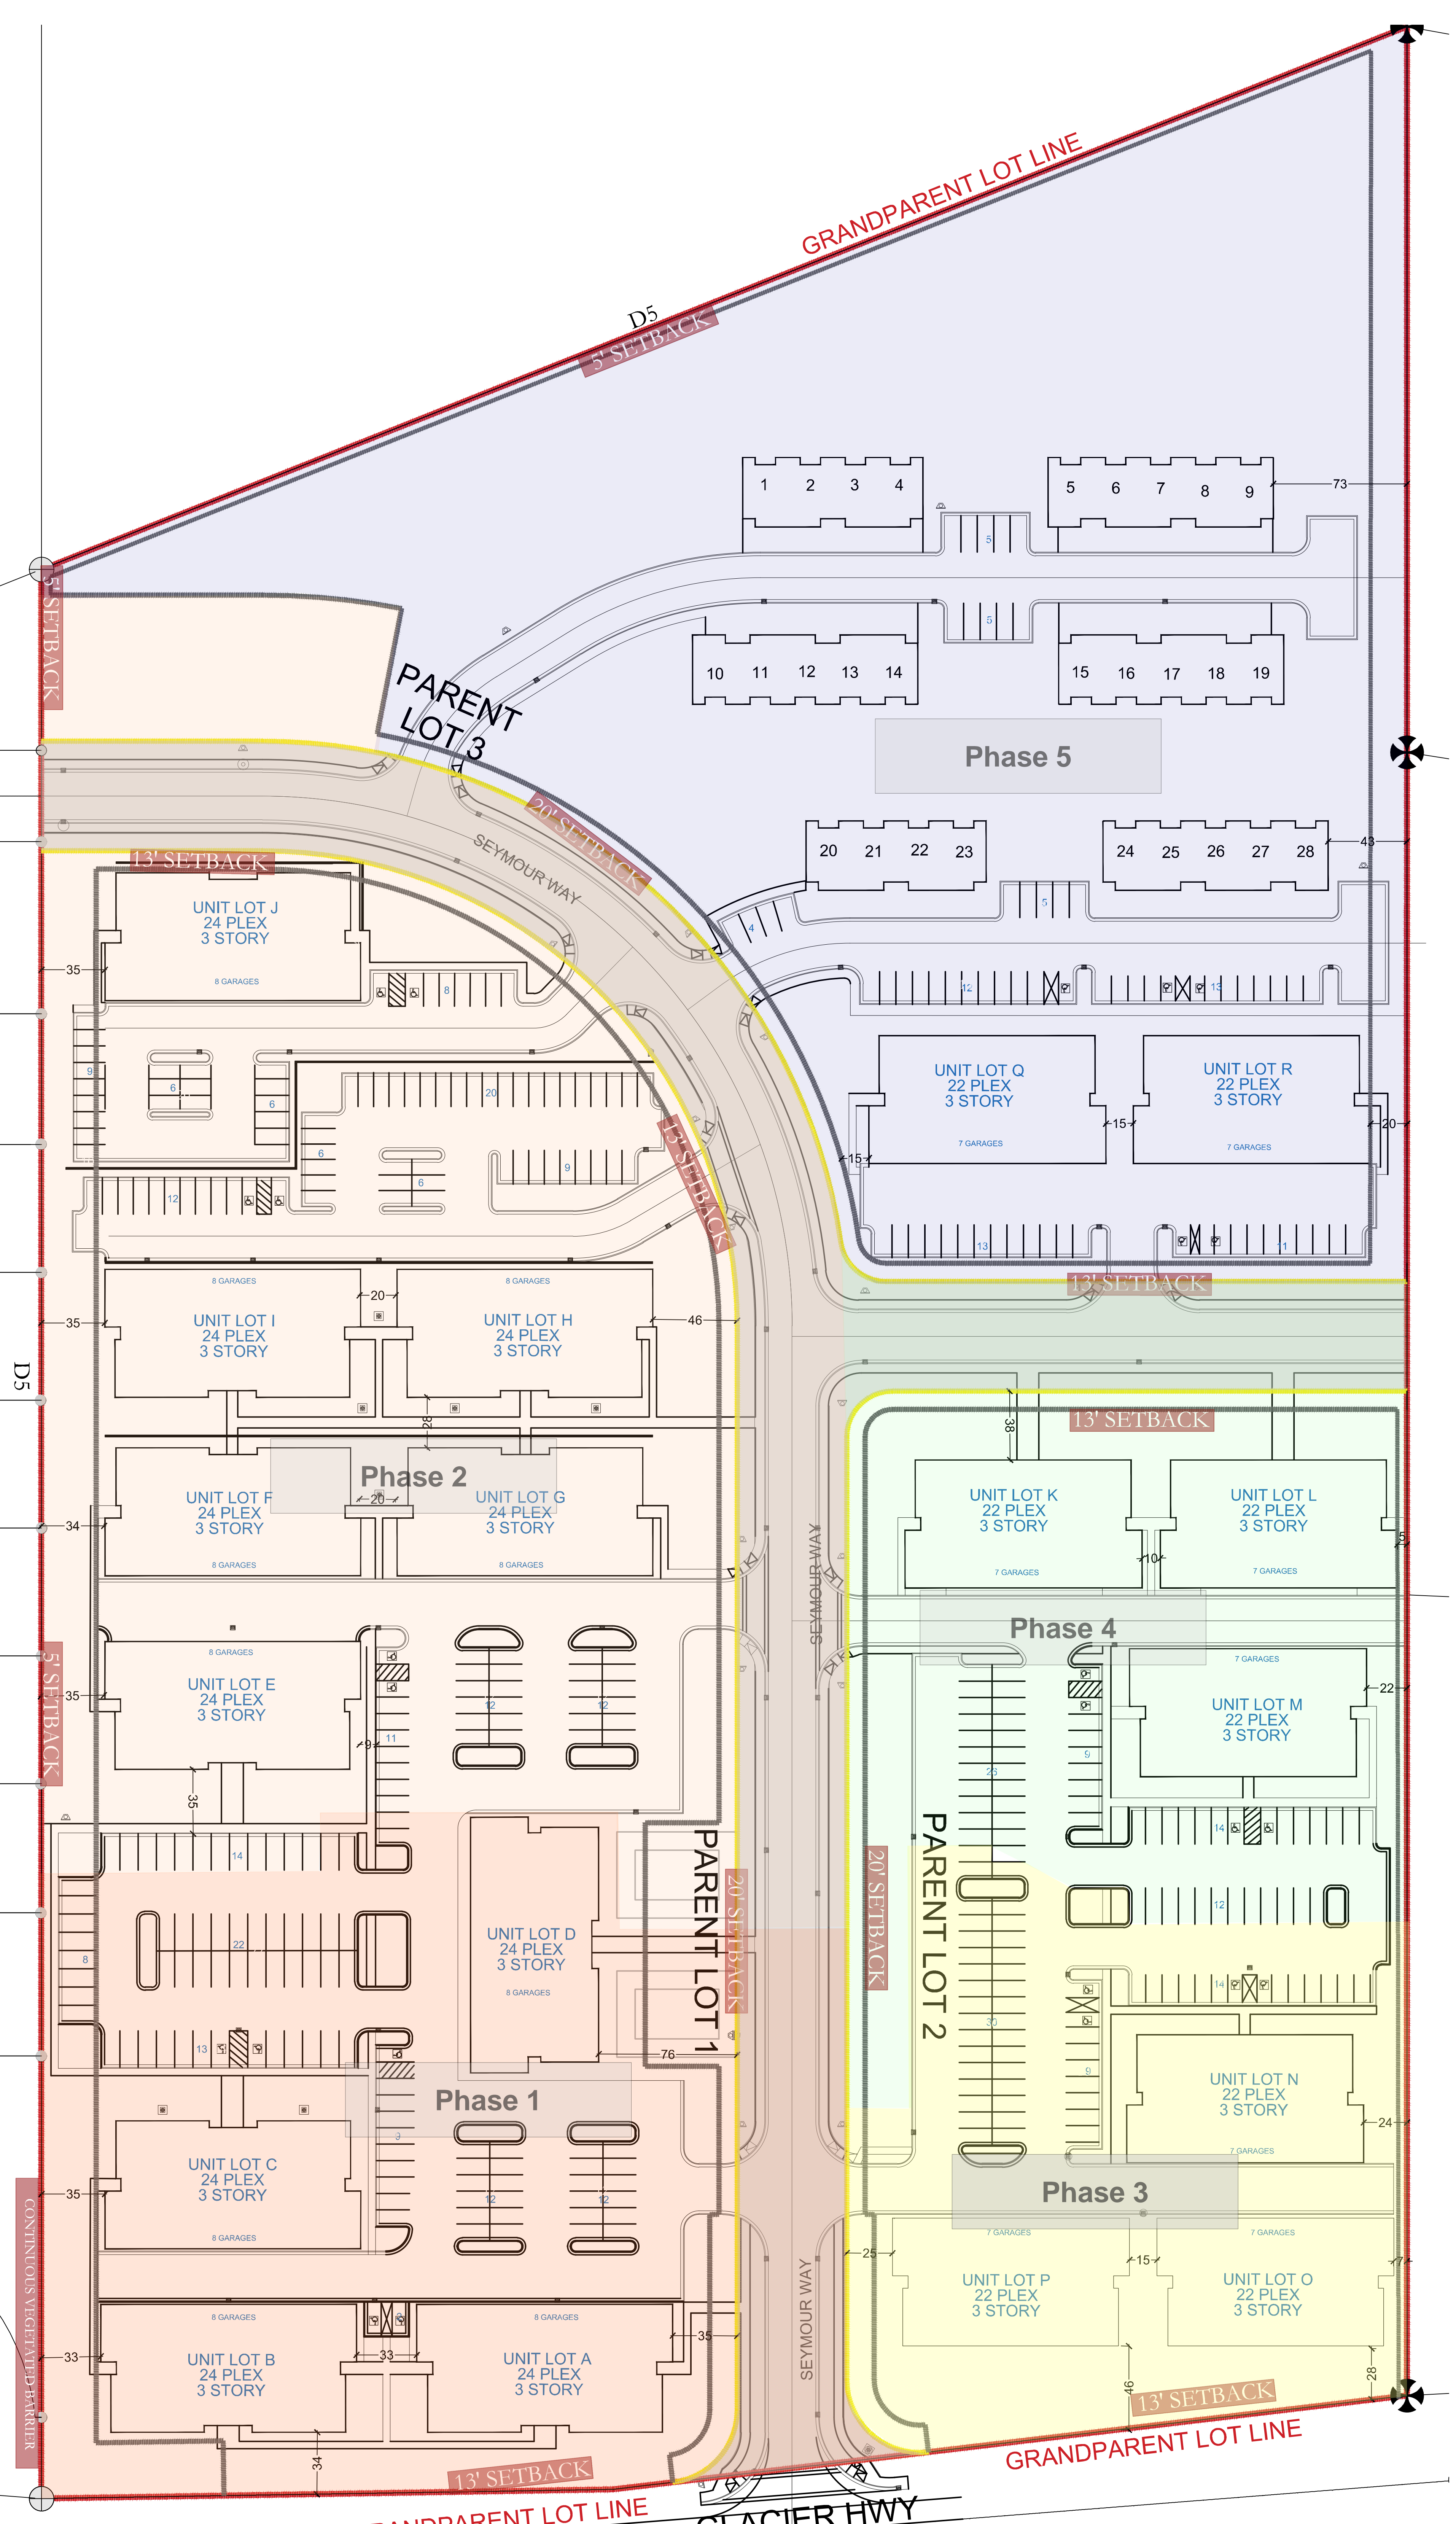

NO.	REVISION	DATE
1	XXXX	XX-XX-XX
2		
3		
4		
5		
6		
7		