



Attachment A3 - Application Packet - Site plans and elevations

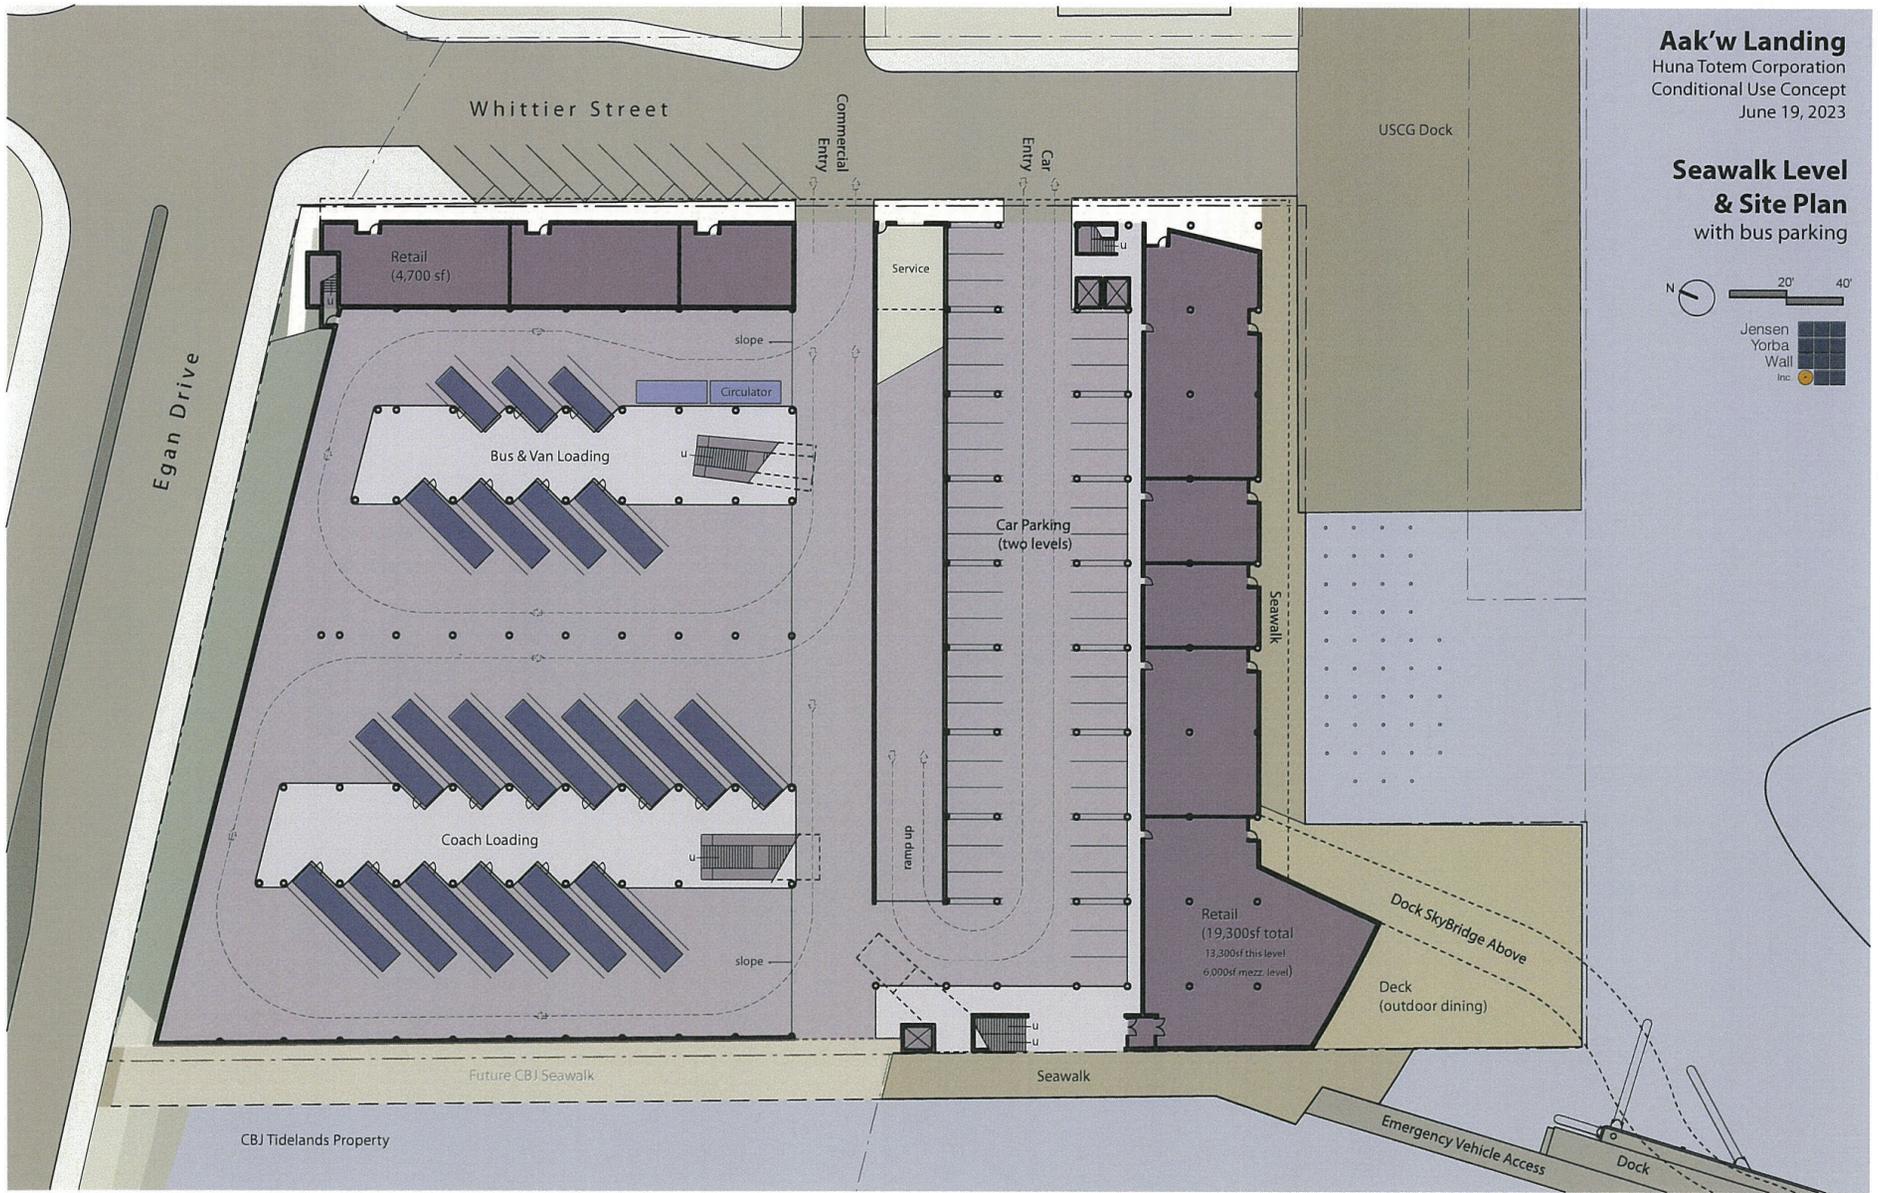


Aak'w Landing
 Huna Totem Corporation
 Conditional Use Concept
 June 19, 2023

**Seawalk Level
 & Site Plan
 with bus parking**

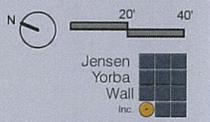

Attachment A3 - Application Packet - Site plans and elevations


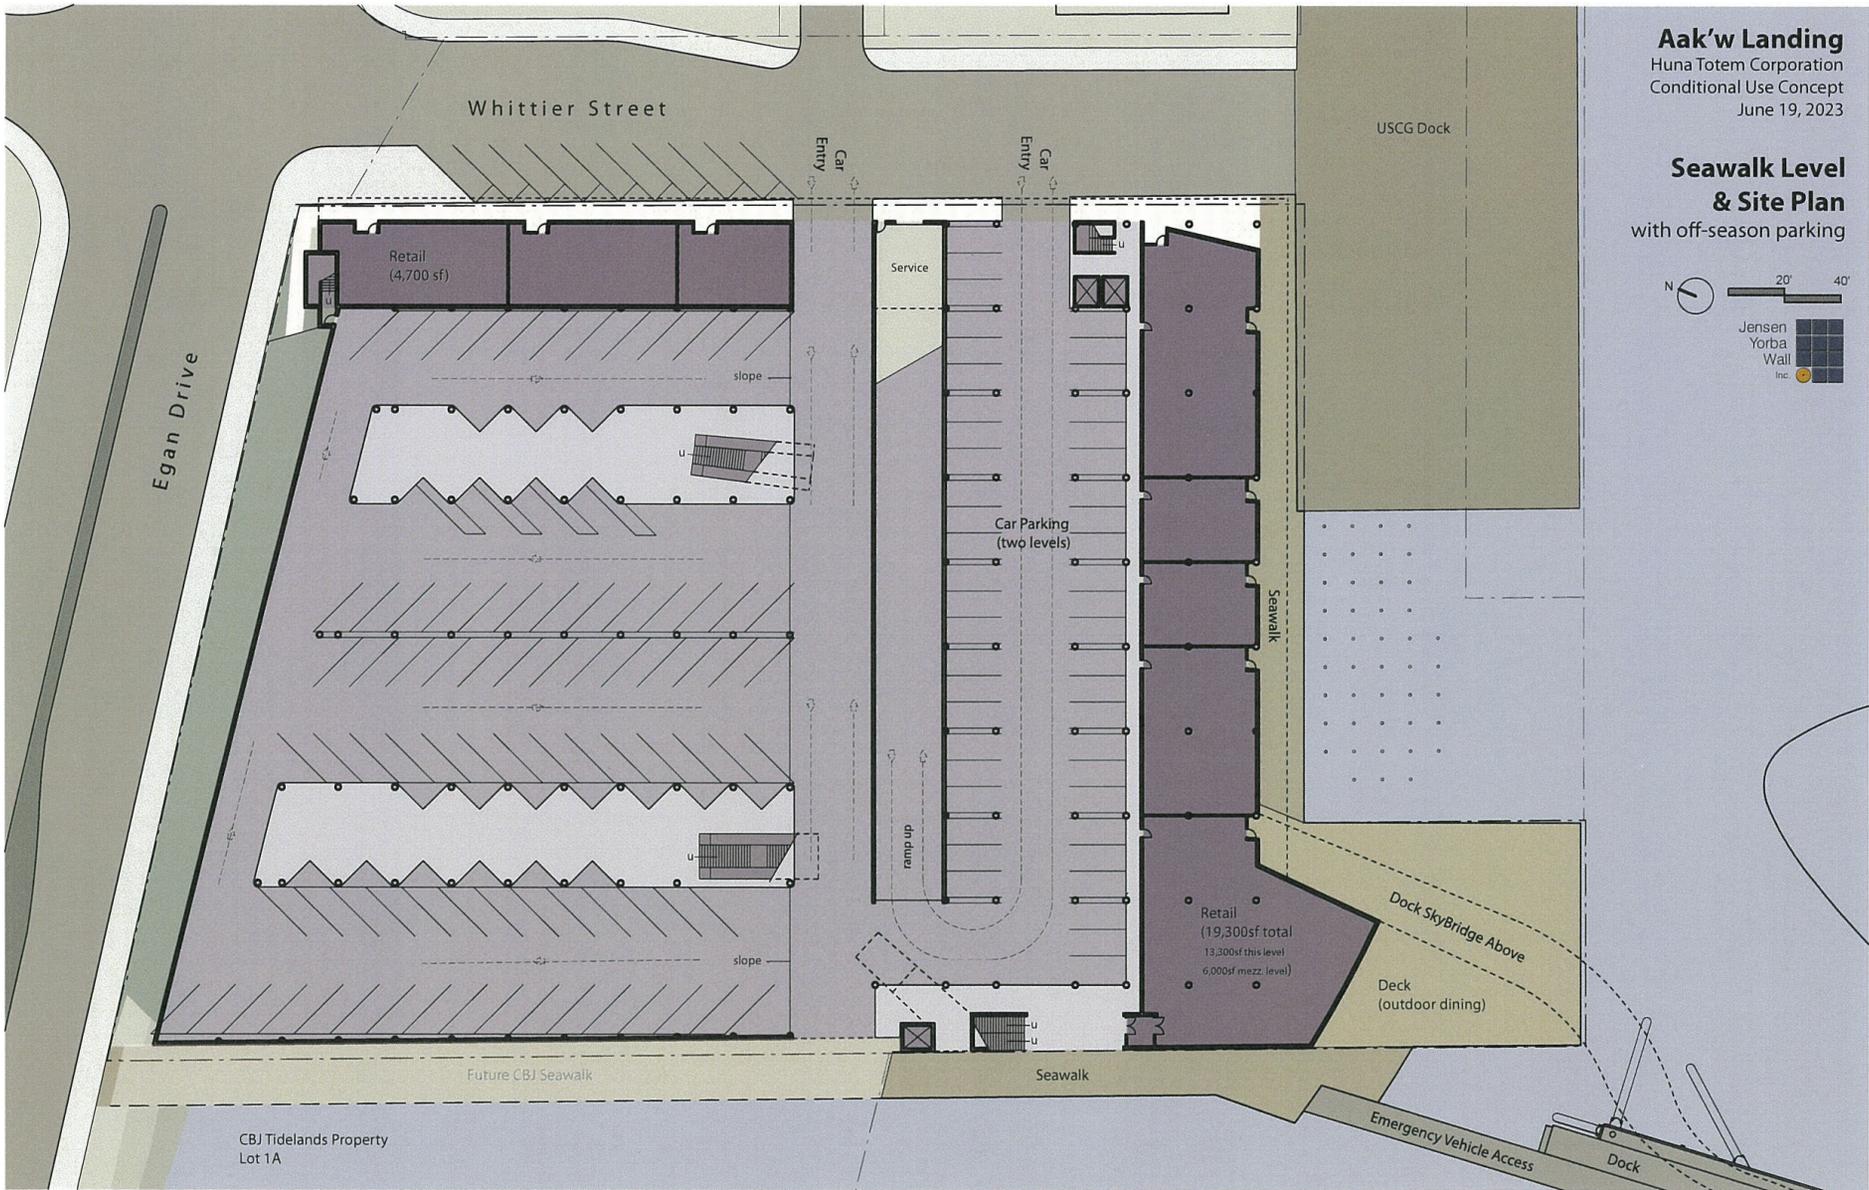



Attachment A3 - Application Packet - Site plans and elevations




Attachment A3 - Application Packet - Site plans and elevations

Site Section

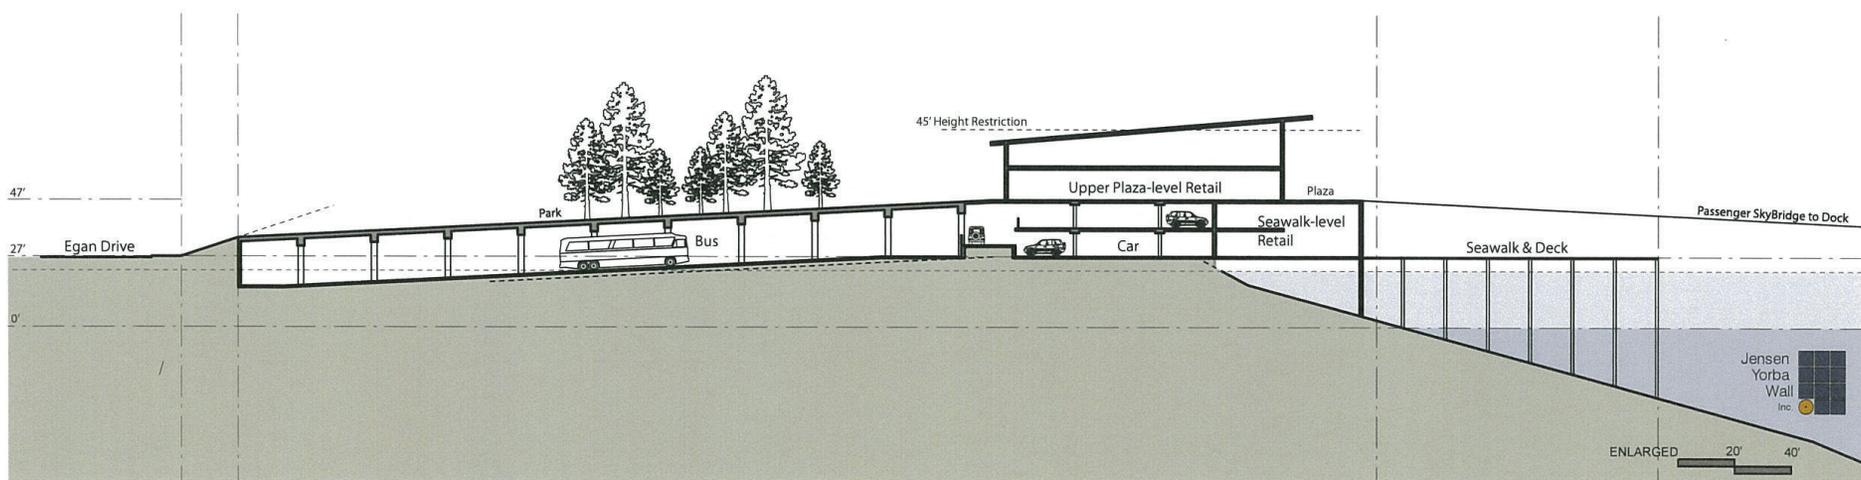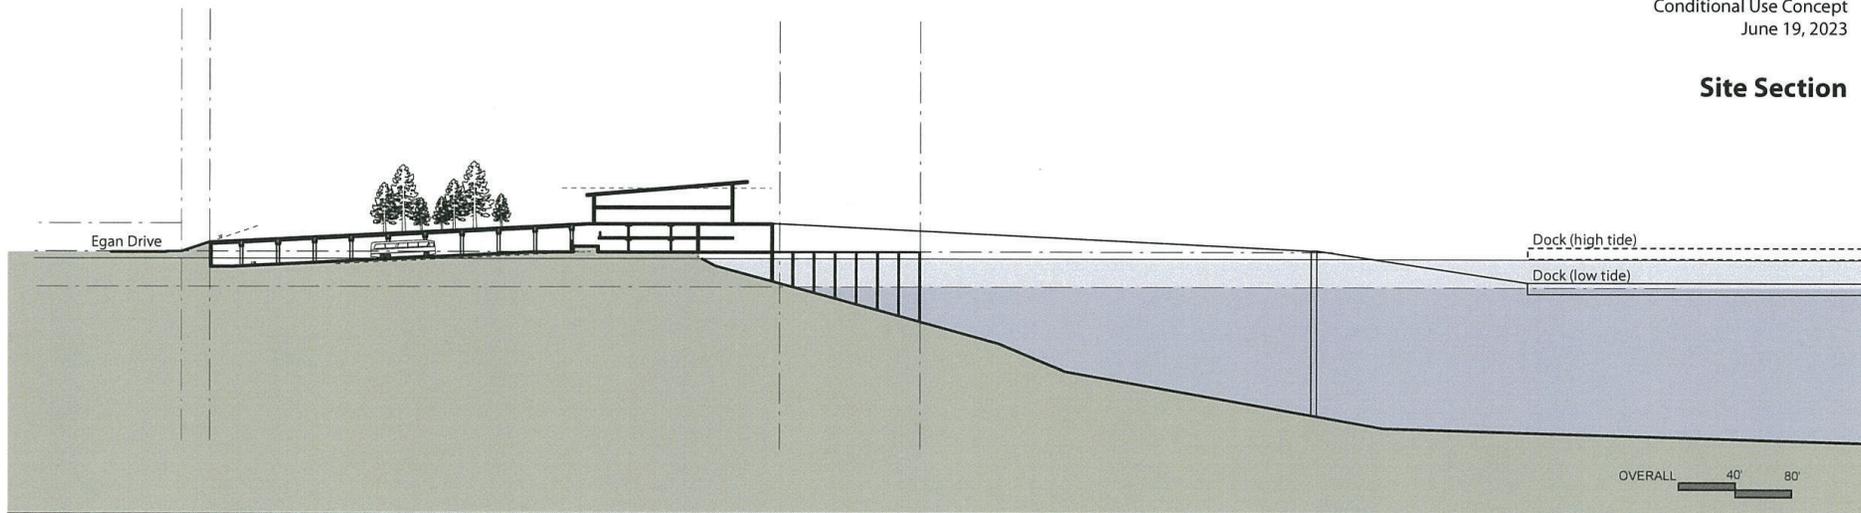


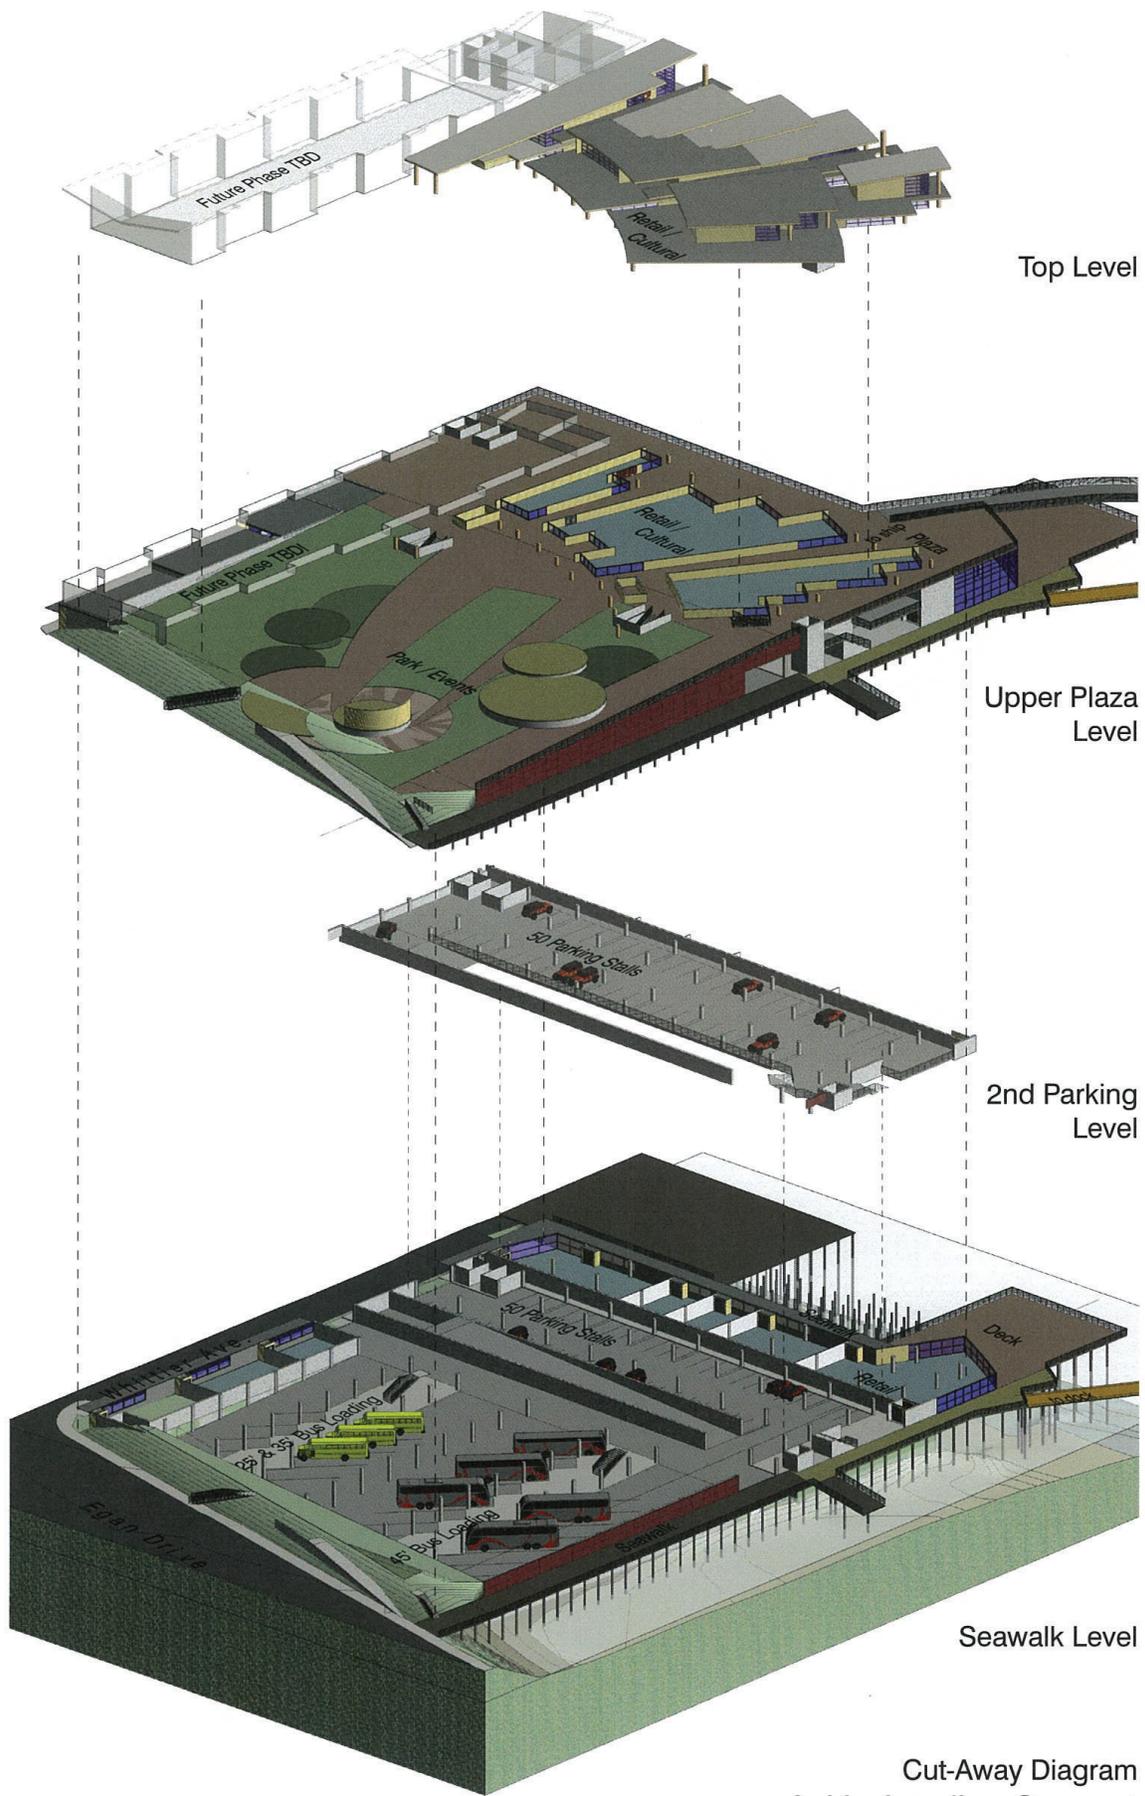

Cut-Away Diagram
Aak'w Landing Concept

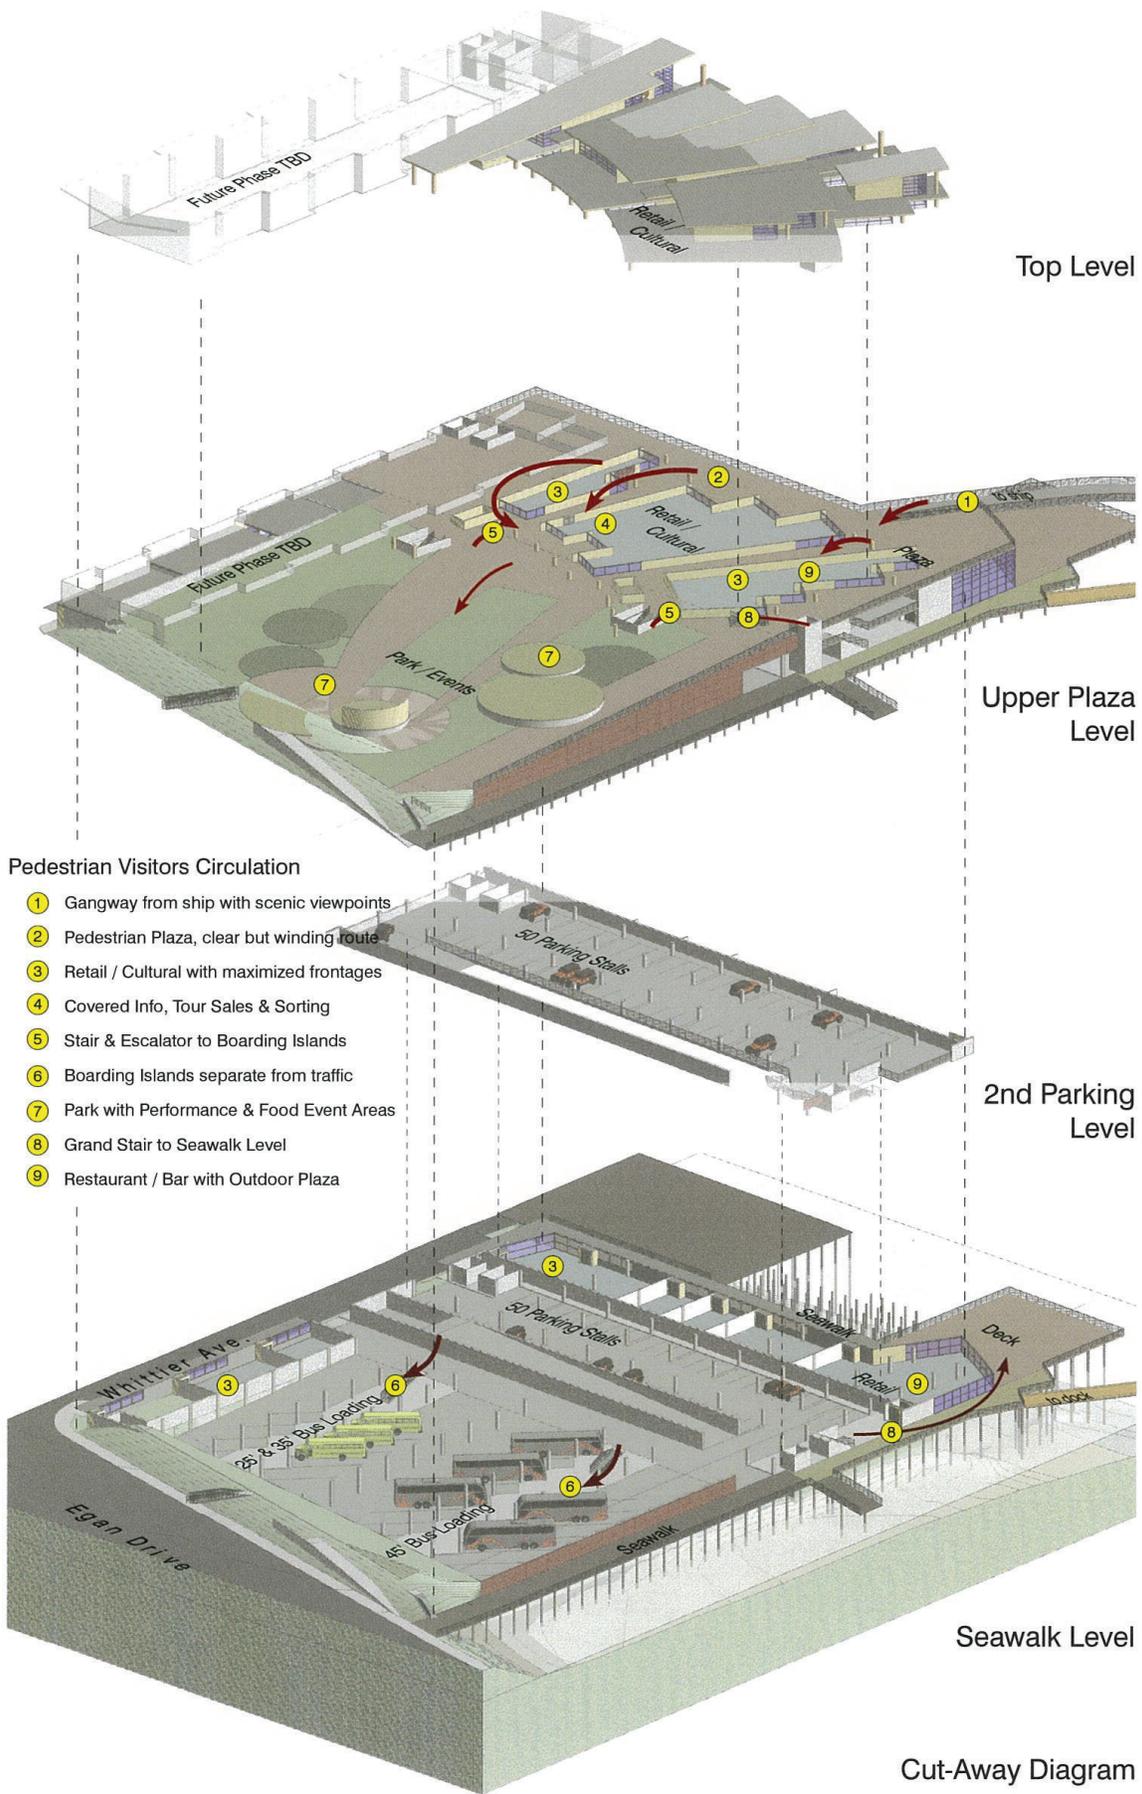

Cut-Away Diagram
Aak'w Landing Concept

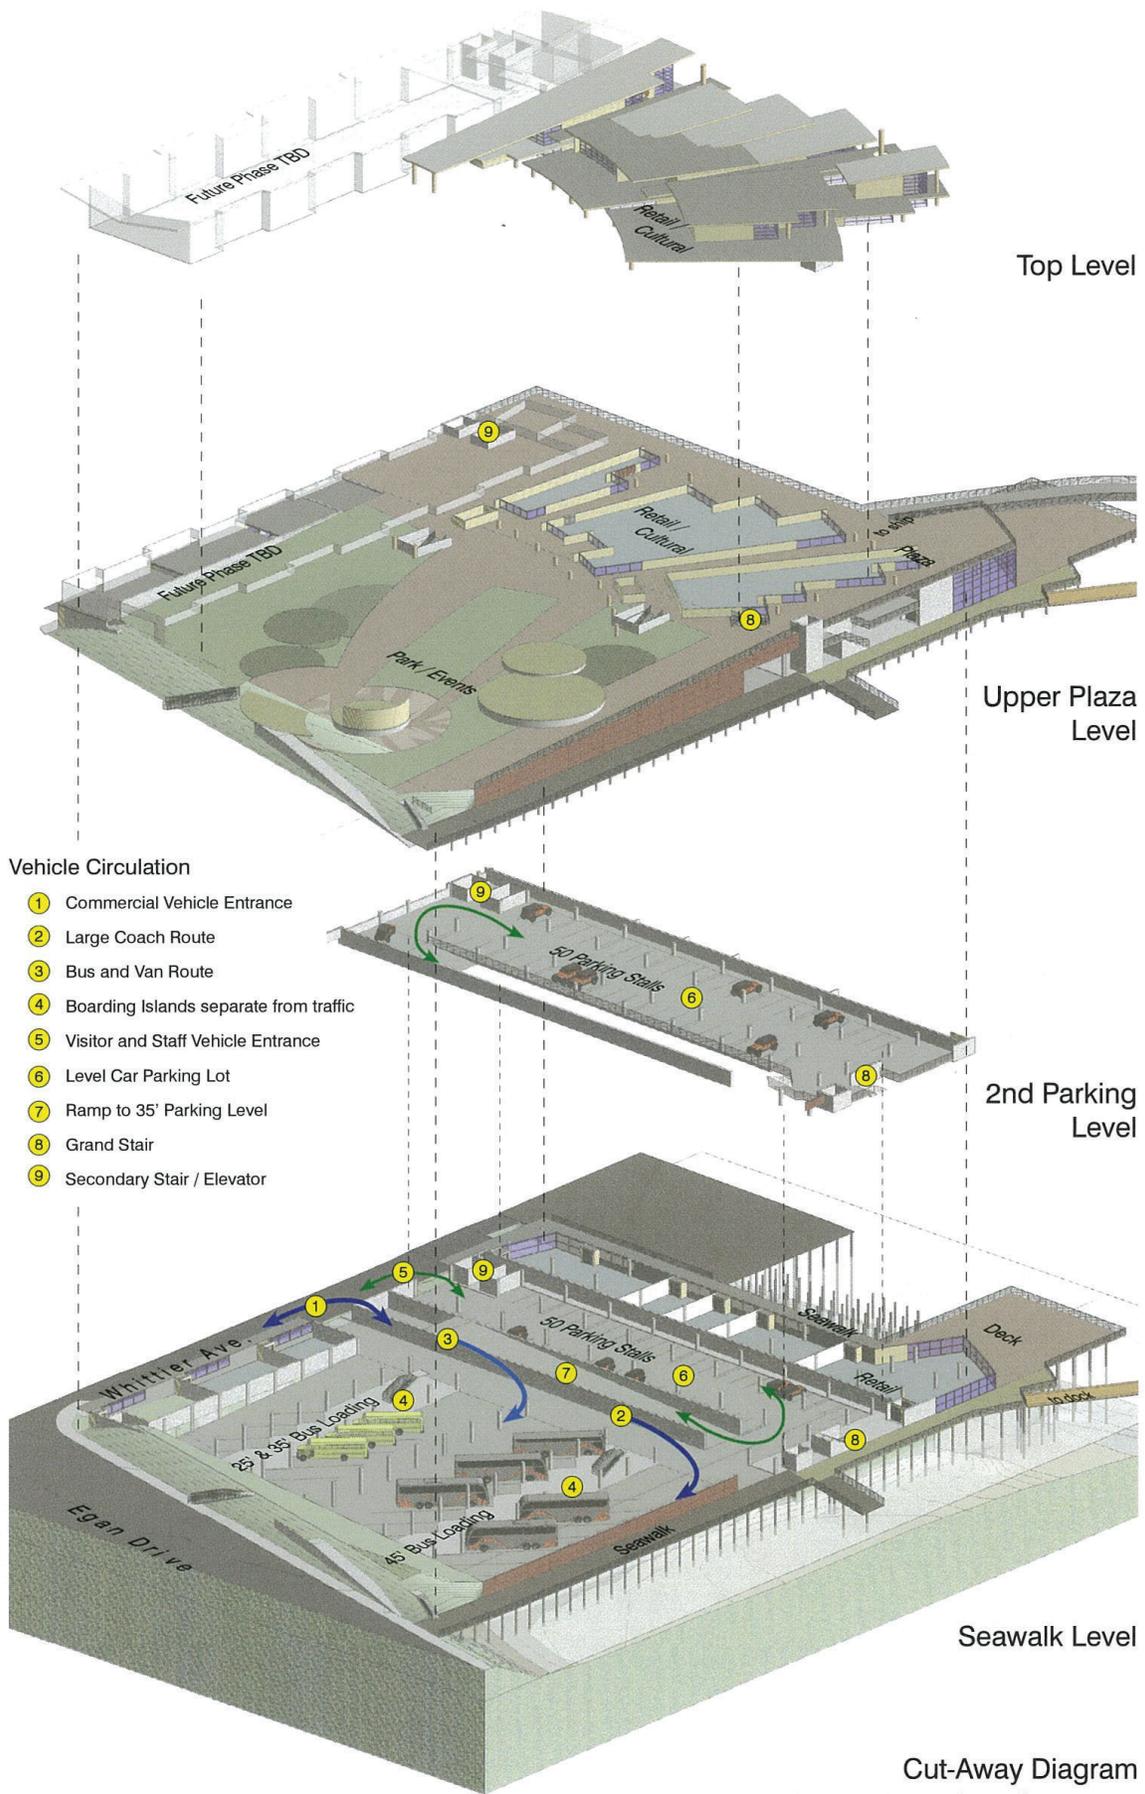

Vehicle Circulation

- ① Commercial Vehicle Entrance
- ② Large Coach Route
- ③ Bus and Van Route
- ④ Boarding Islands separate from traffic
- ⑤ Visitor and Staff Vehicle Entrance
- ⑥ Level Car Parking Lot
- ⑦ Ramp to 35' Parking Level
- ⑧ Grand Stair
- ⑨ Secondary Stair / Elevator

Cut-Away Diagram
Aak'w Landing Concept