



C:\Users\Toby\Homeshore LLC\Homeshore - Shared\Projects\23-002 Ridgeview Subdivision - PH I Construction Docs\60 CAD\Ph 1 - Redesign\M_C_S_RD_23-002 OPTIONS 12.15.23.dwg SAVED DATE: 2024-1-4 USER: TOBY

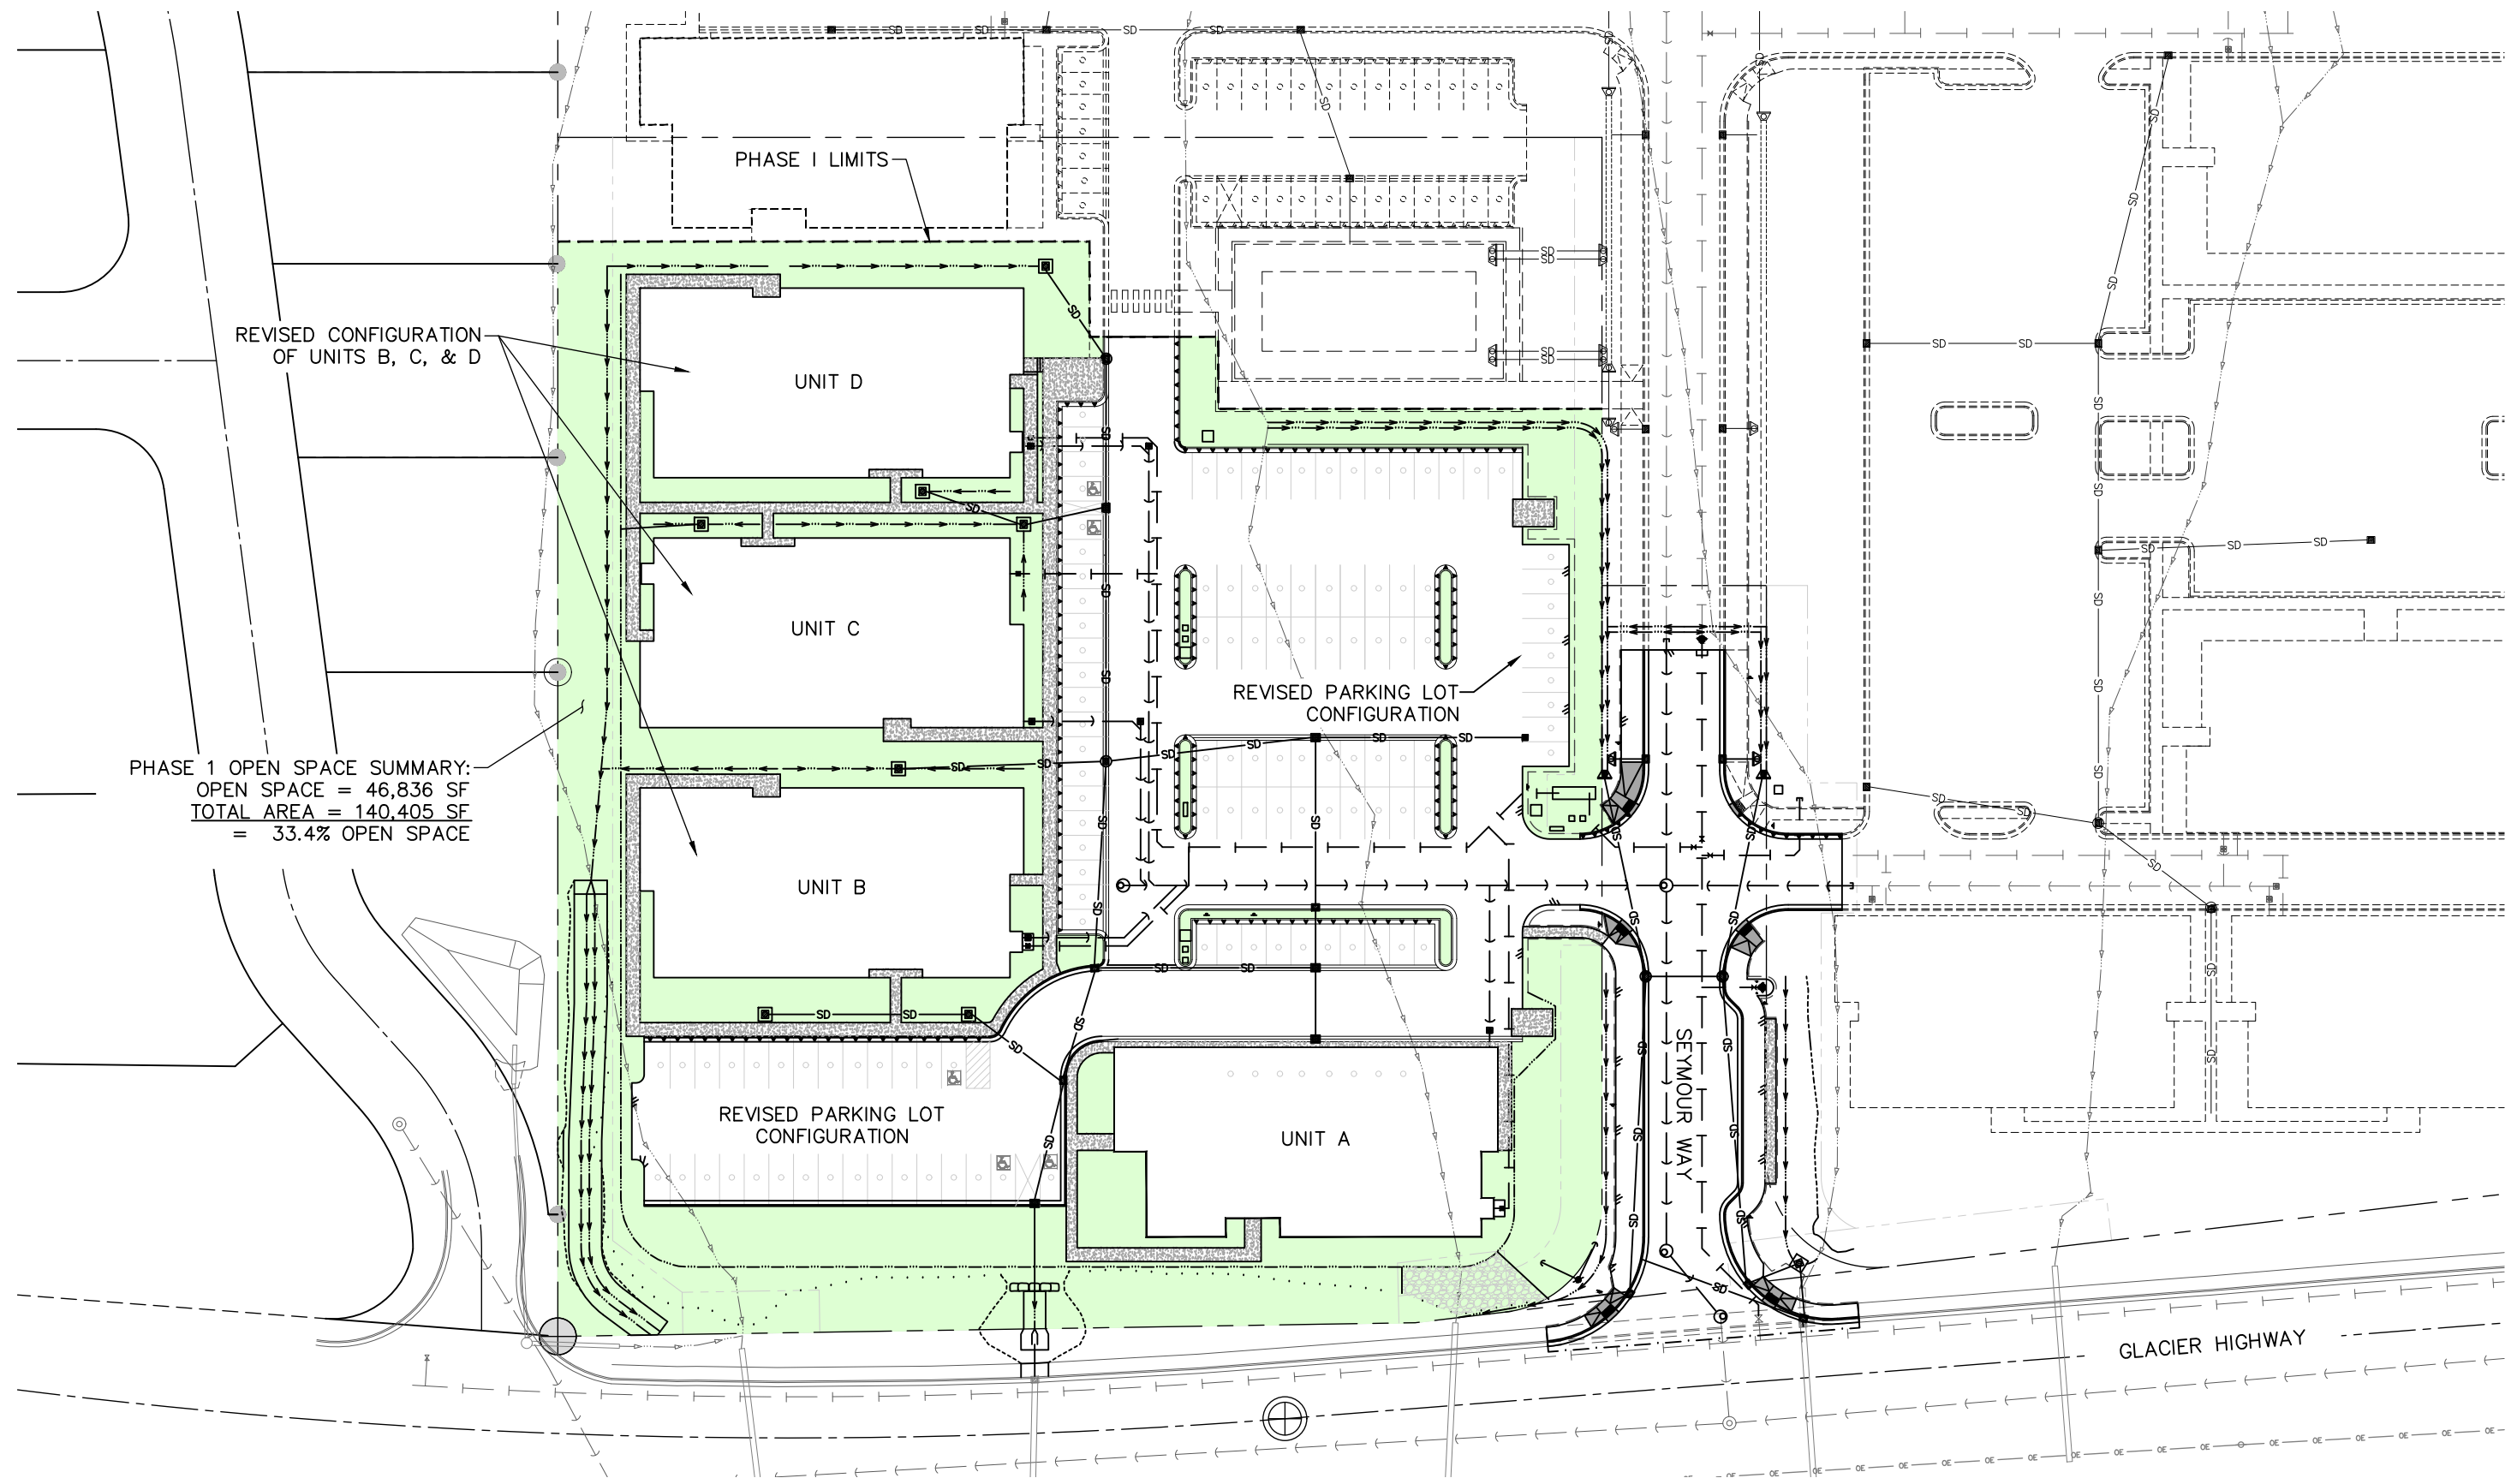

PHASE 1 OPEN SPACE SUMMARY:
 OPEN SPACE = 46,836 SF
 TOTAL AREA = 140,405 SF
 = 33.4% OPEN SPACE



REVISIONS			
No.	DATE	DESCRIPTION	BY

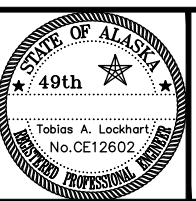

HOMESHORE ENGINEERING, LLC
 6035 Sunset Street
 Juneau, Alaska 99801
 907-463-5395
 Toby Lockhart
 toby@homeshorellc.com
 Candy Sims
 candy@homeshorellc.com



RIDGEVIEW SUBDIVISION - PHASE I
 ARF2022 0001 JAN 2024 AMENDMENT
 SUMMARY OF PROPOSED CHANGES

PROJECT 23-002
 DATE 01/04/2024
 SHEET
PH1