


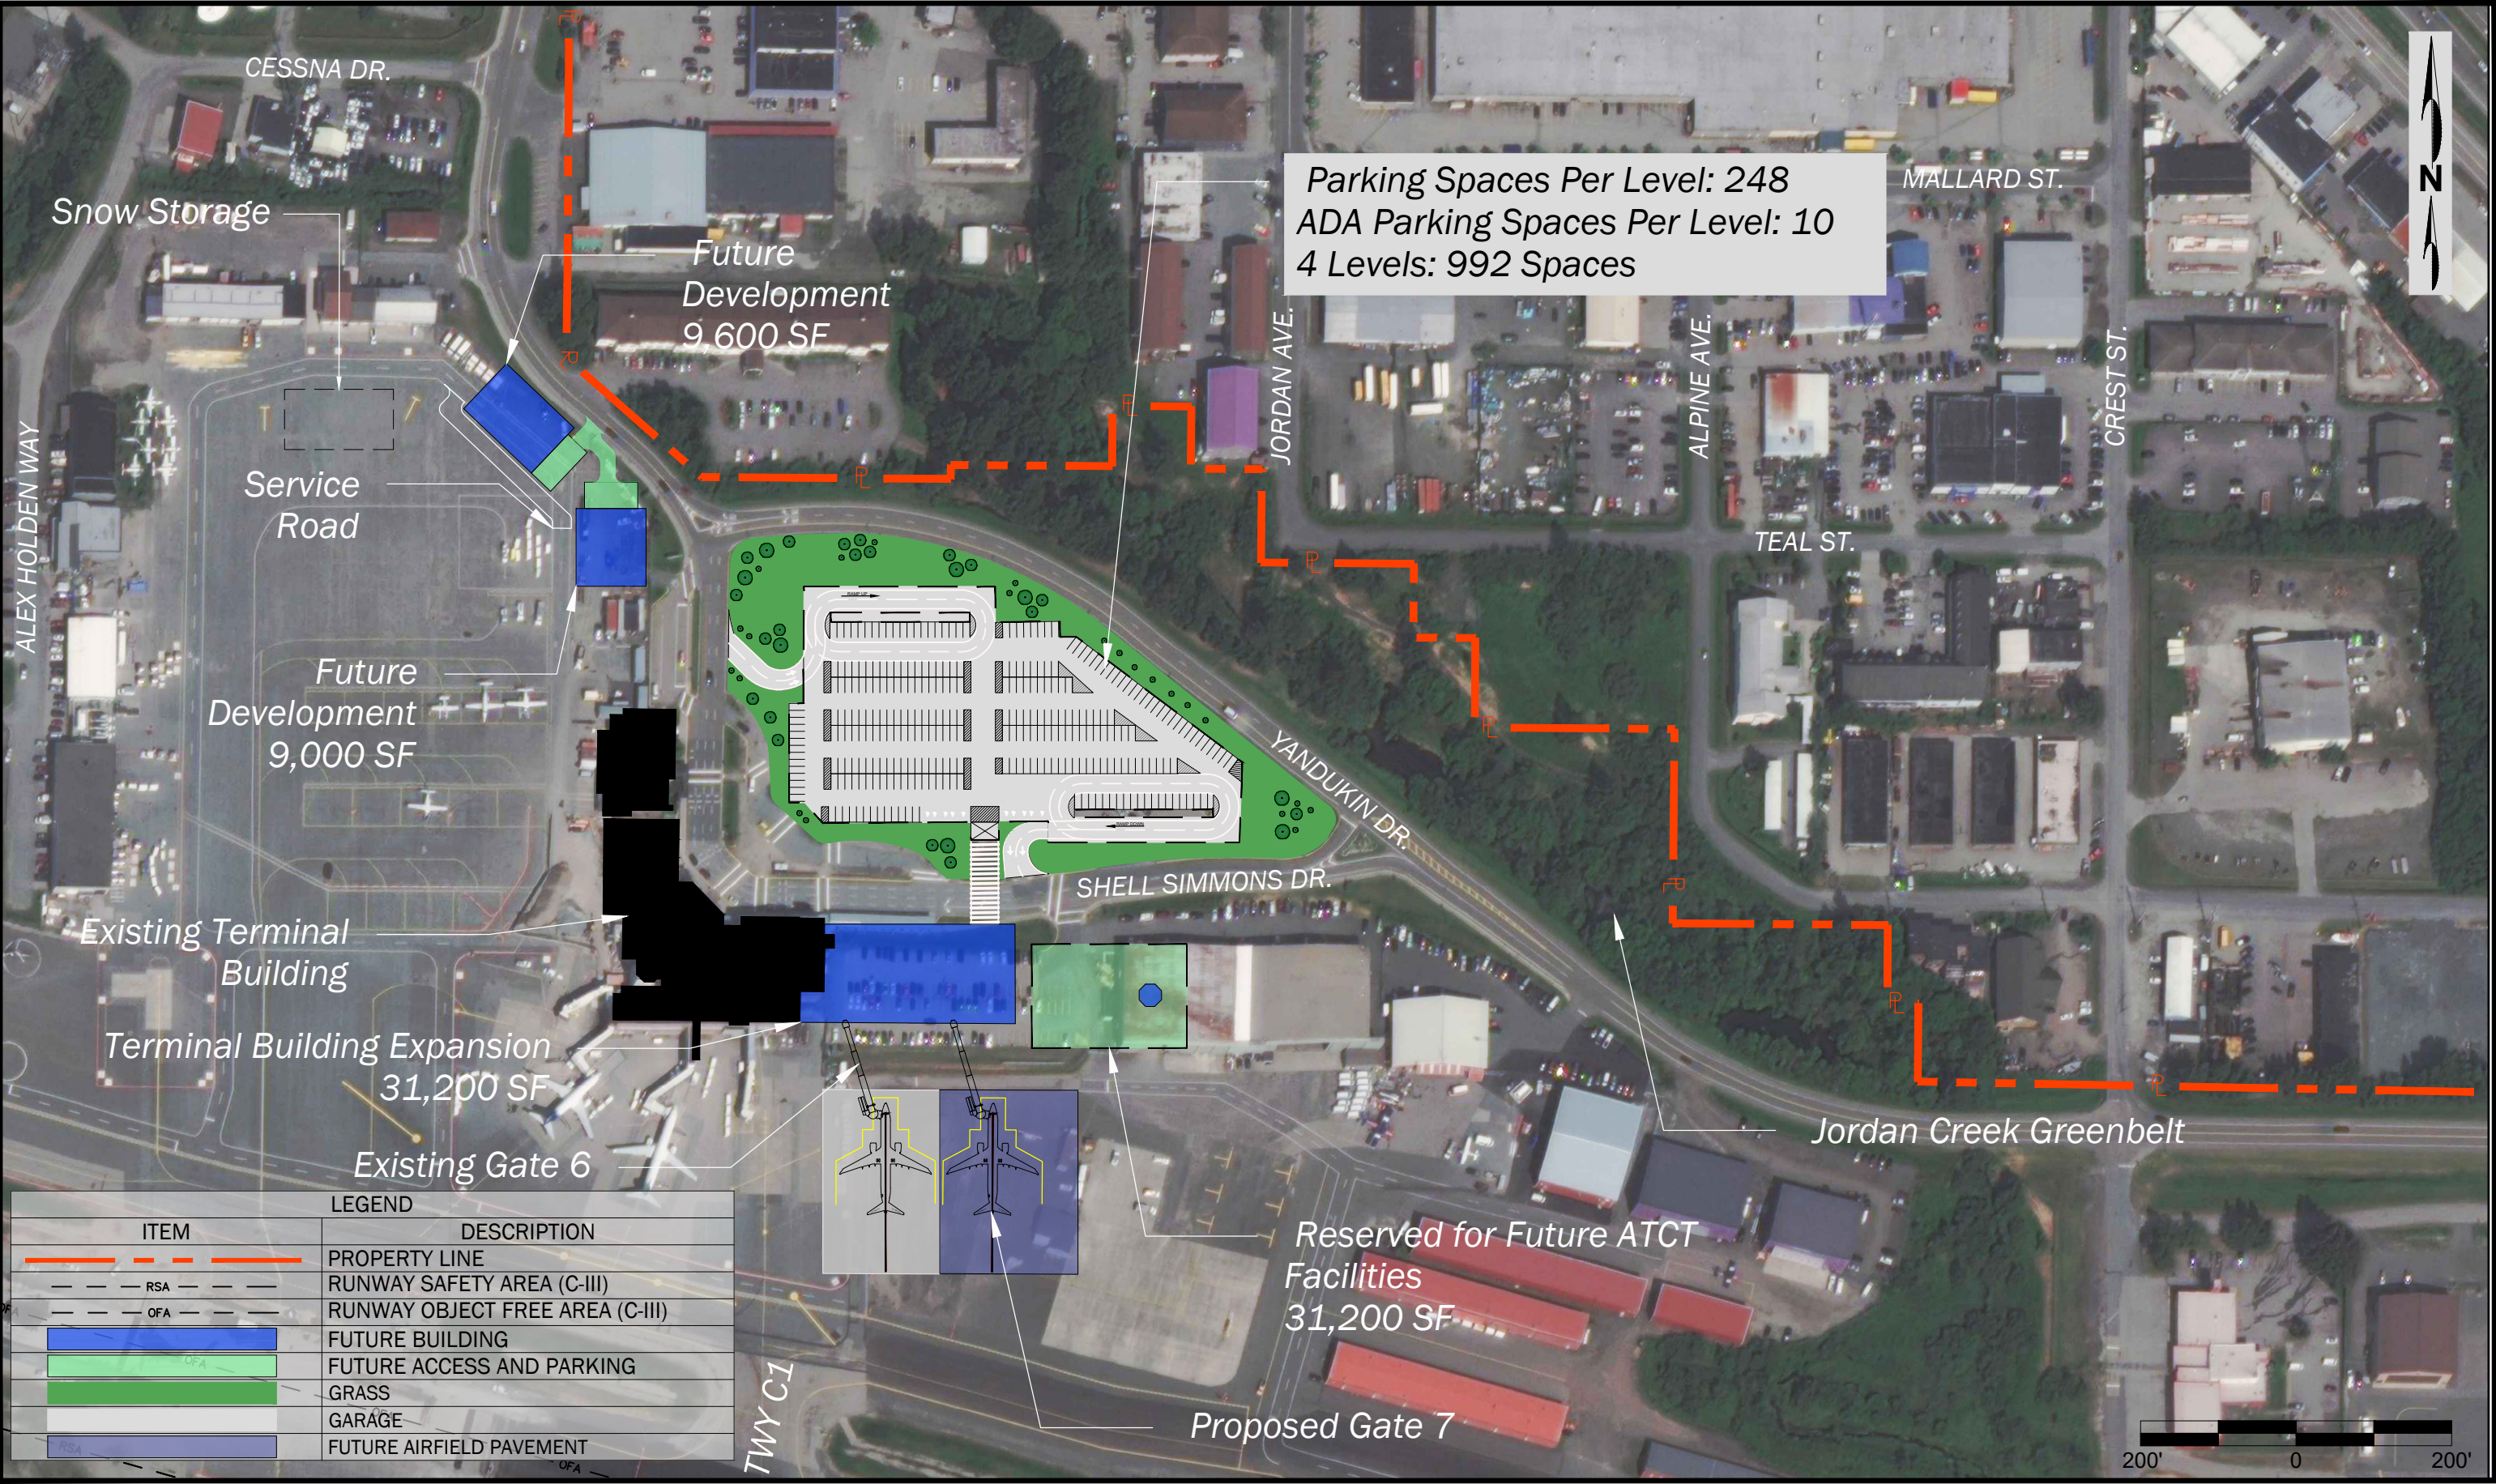

Preferred Terminal Area Development

Figure 6-X