
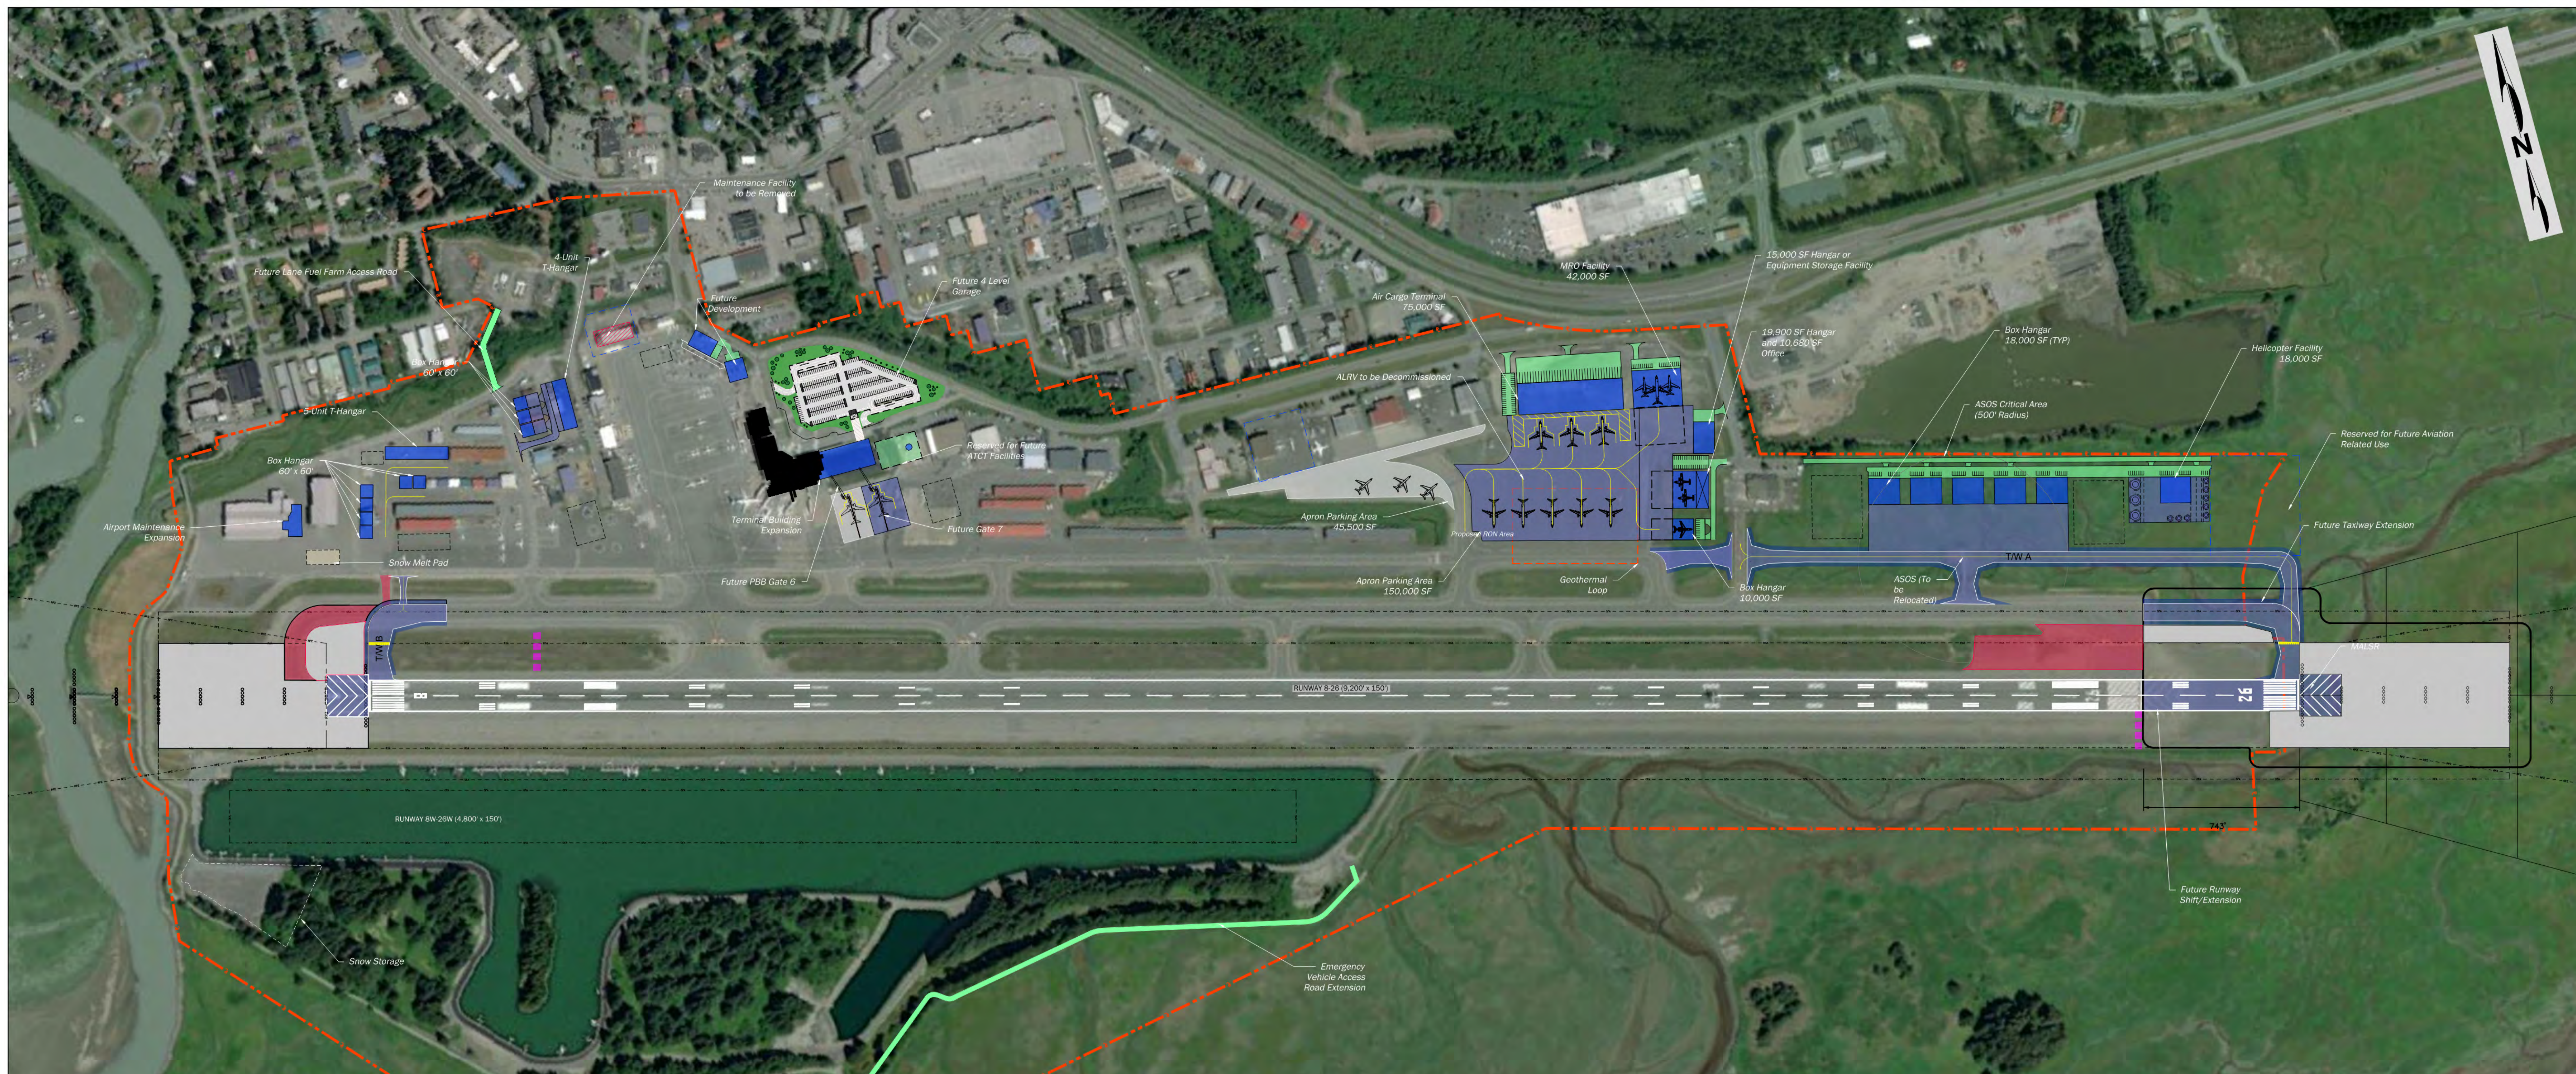



Airport Development

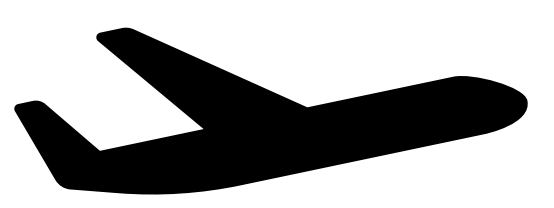

Activity Forecast


	Operations	Based Aircraft	Enplanements
	93,514 2023	270 2023	356,180 2023
	124,952 2043	332 2043	618,778 2043

Runway Extension: 8,857 ft long → 9,200 ft long

Critical Aircraft: Boeing 737-900



Airfield Development

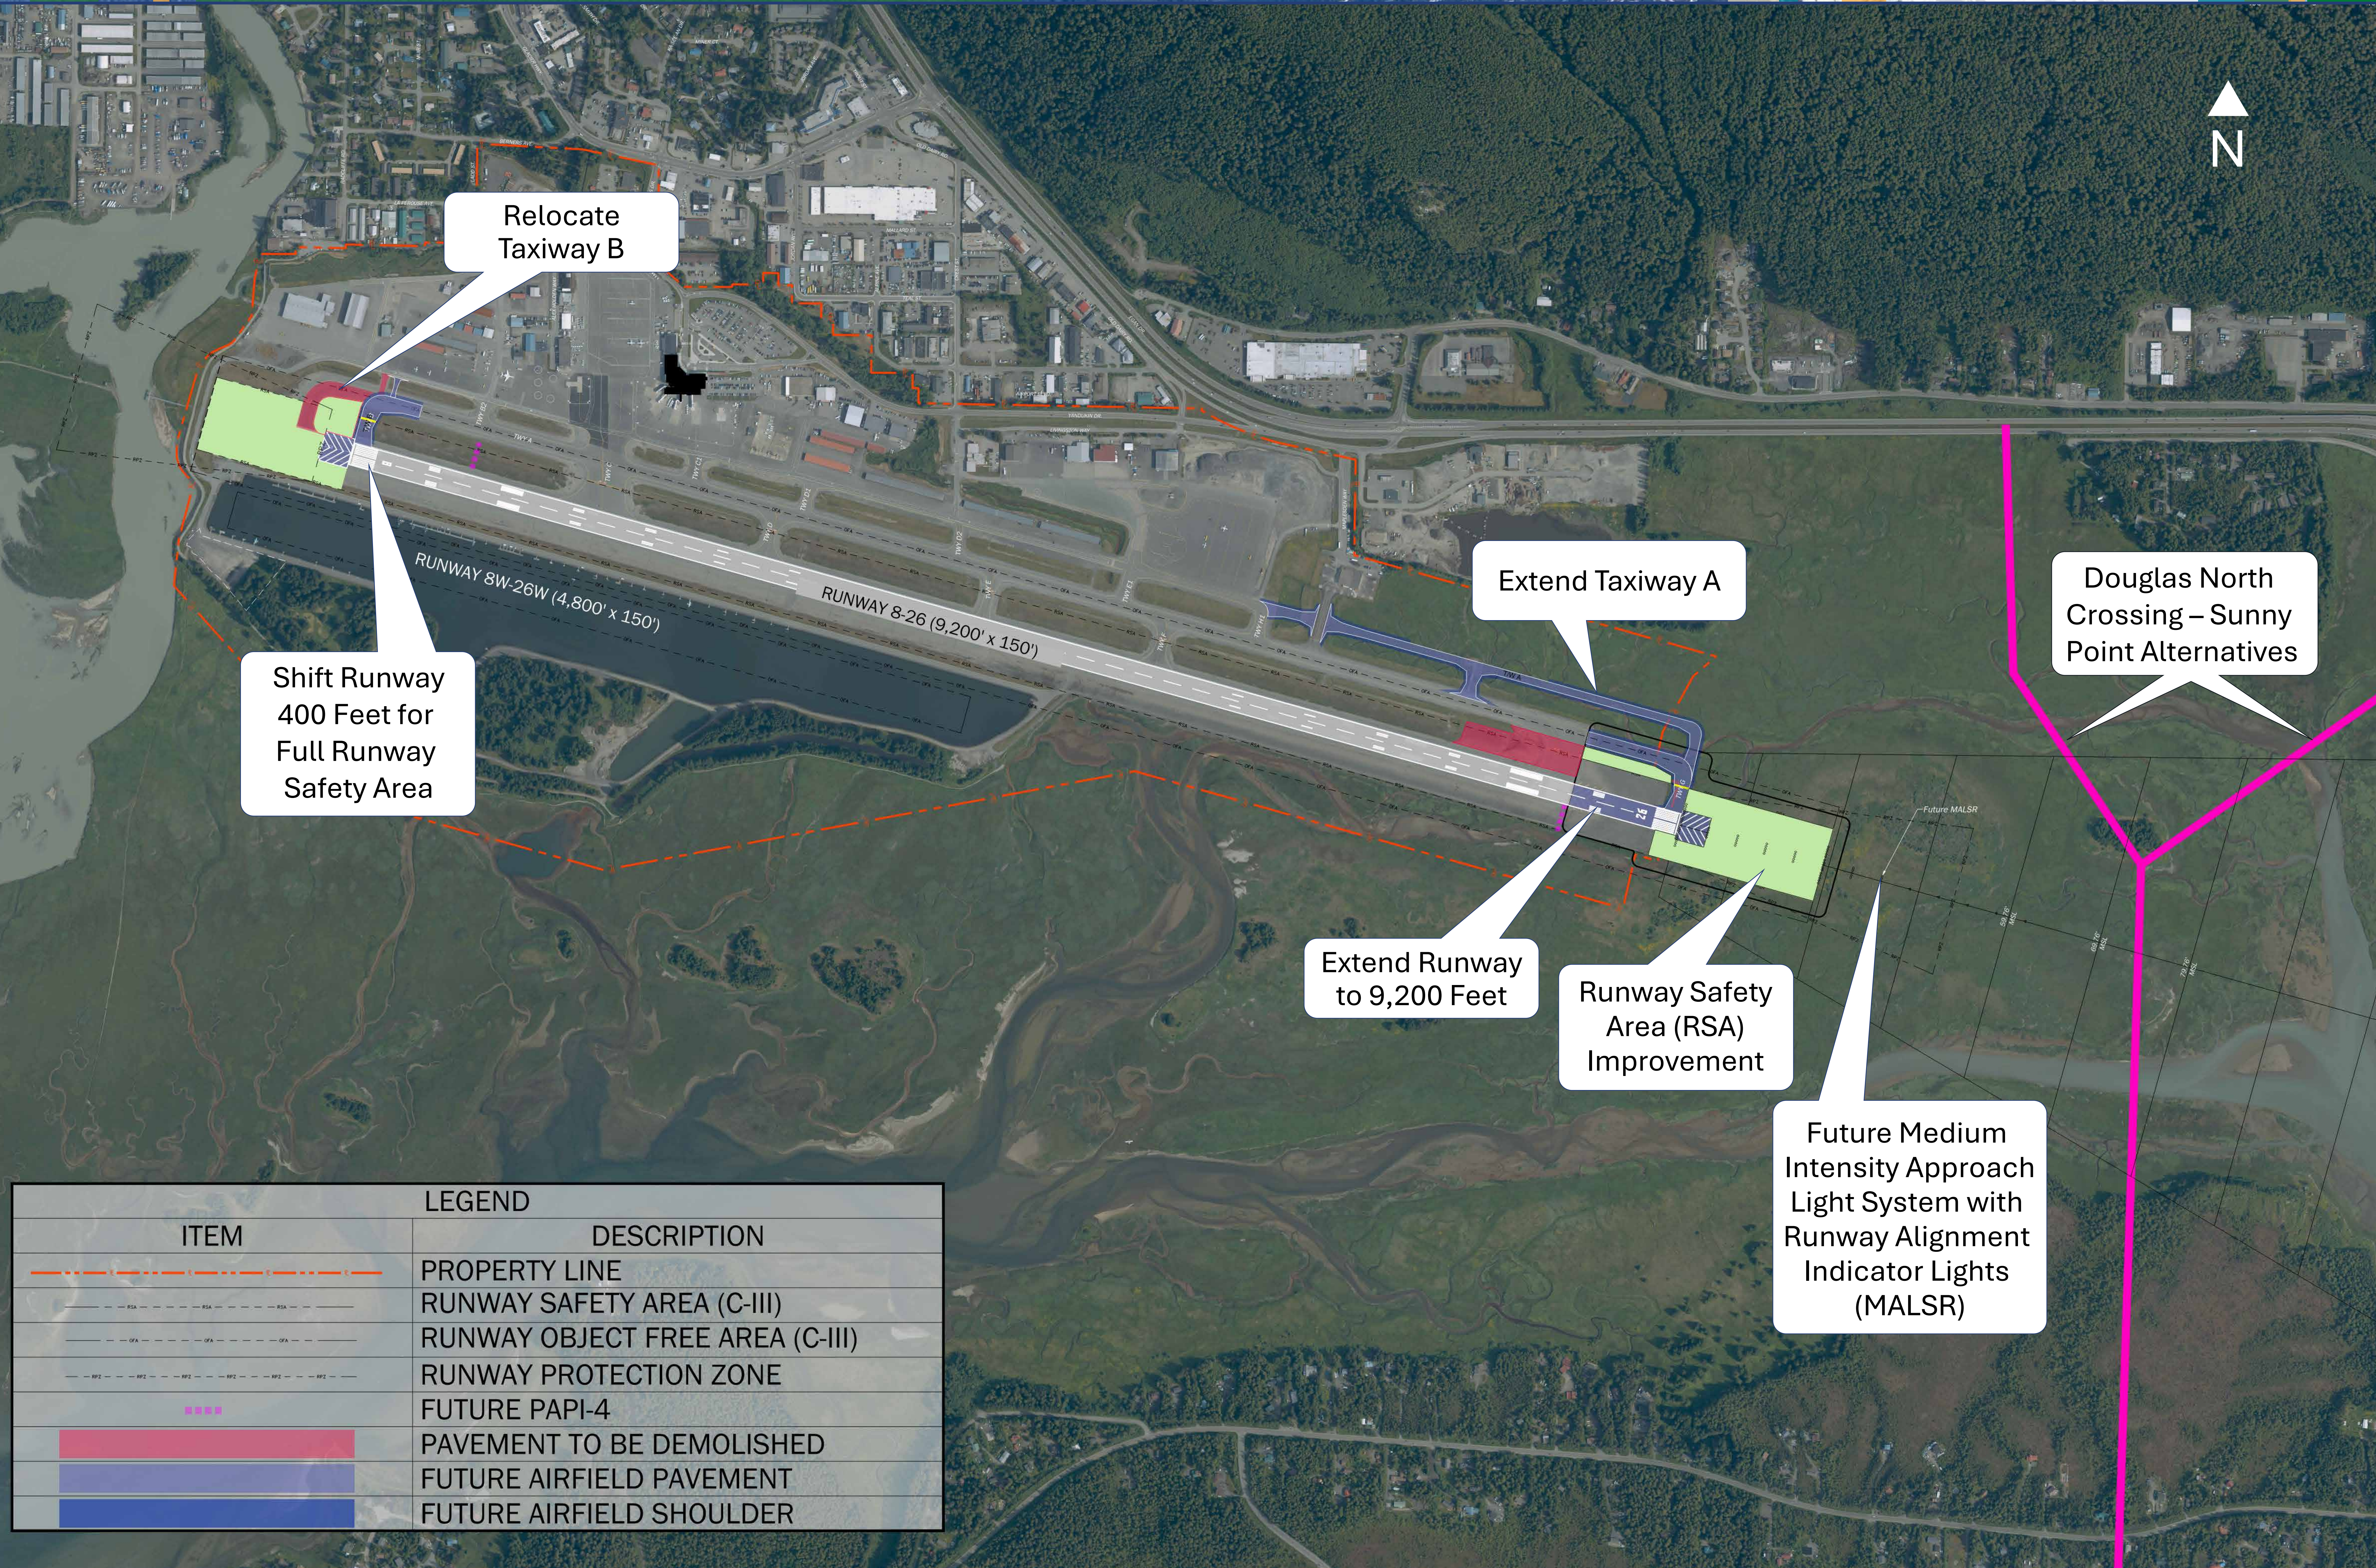

Relocate Taxiway B

Shift Runway 400 Feet for Full Runway Safety Area

Extend Taxiway A

Douglas North Crossing – Sunny Point Alternatives


Extend Runway to 9,200 Feet

Runway Safety Area (RSA) Improvement

Future Medium Intensity Approach Light System with Runway Alignment Indicator Lights (MALSR)

ITEM	LEGEND	DESCRIPTION
	PROPERTY LINE	
	RUNWAY SAFETY AREA (C-III)	
	RUNWAY OBJECT FREE AREA (C-III)	
	RUNWAY PROTECTION ZONE	
	FUTURE PAPI-4	
	PAVEMENT TO BE DEMOLISHED	
	FUTURE AIRFIELD PAVEMENT	
	FUTURE AIRFIELD SHOULDER	

Northeast Development Area

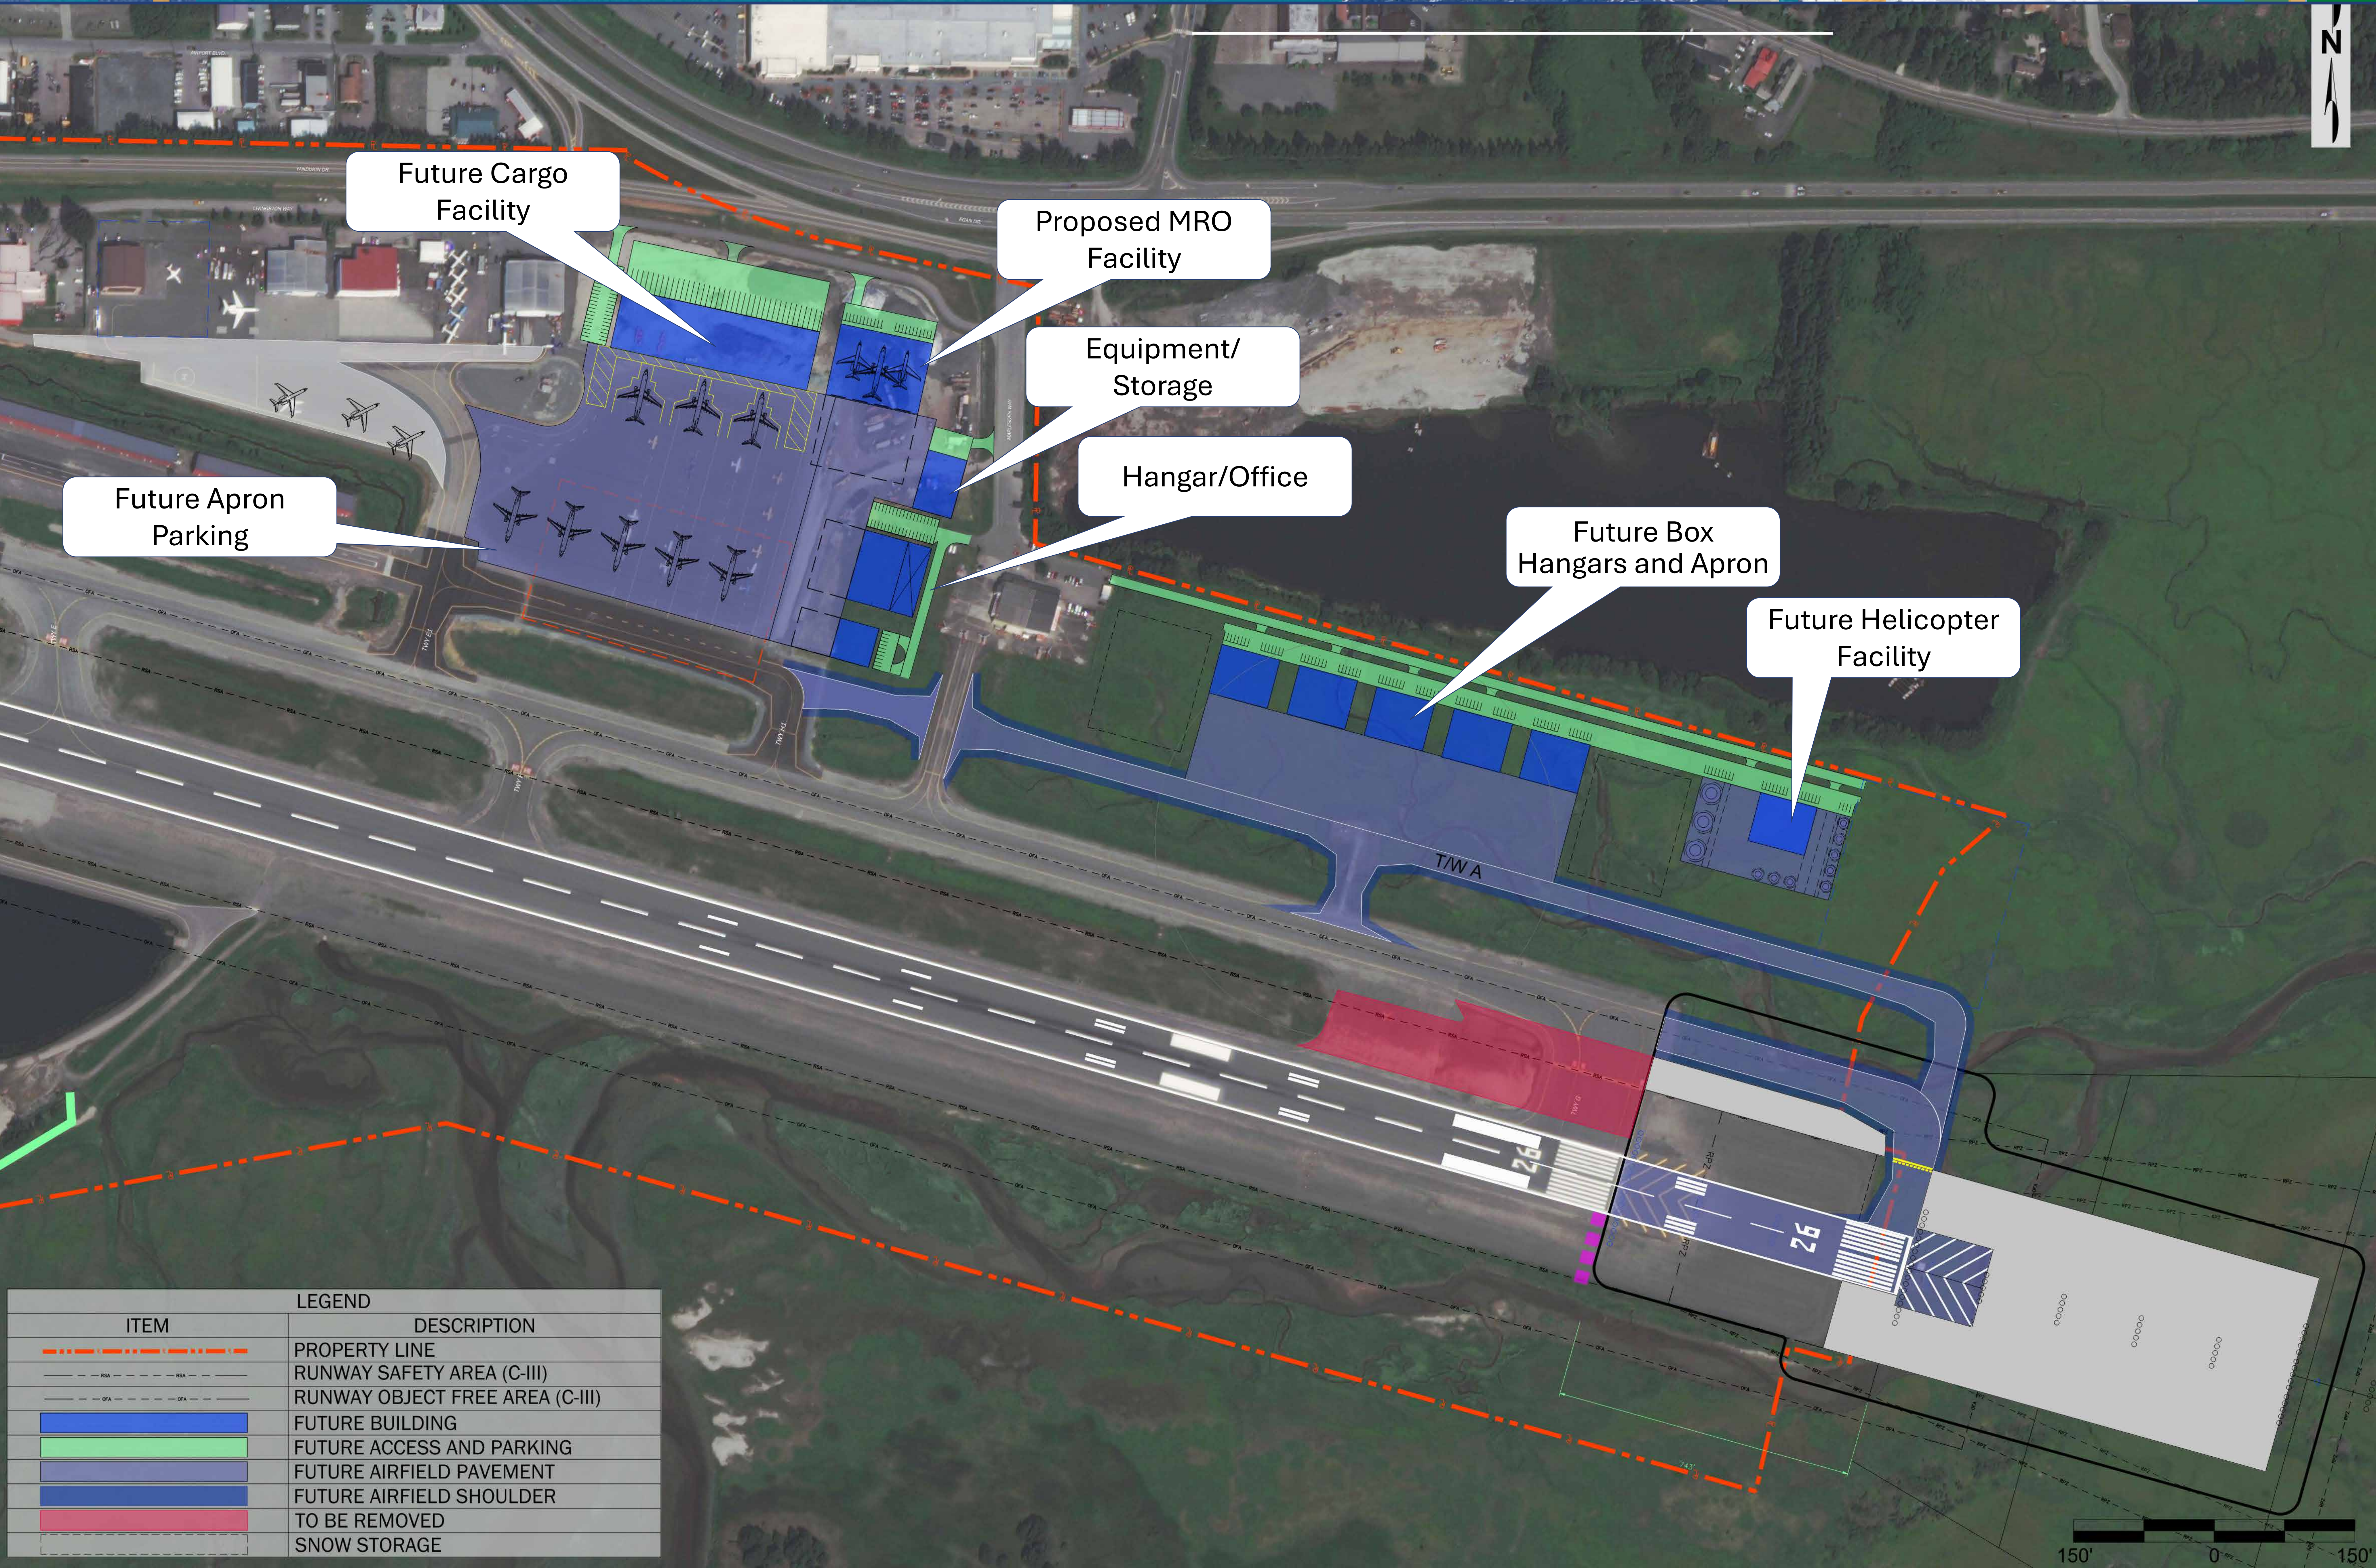

Future Cargo Facility

Proposed MRO Facility

Equipment/Storage

Hangar/Office

Future Apron Parking


Future Box Hangars and Apron

Future Helicopter Facility

LEGEND	
ITEM	DESCRIPTION
	PROPERTY LINE
	RUNWAY SAFETY AREA (C-III)
	RUNWAY OBJECT FREE AREA (C-III)
	FUTURE BUILDING
	FUTURE ACCESS AND PARKING
	FUTURE AIRFIELD PAVEMENT
	FUTURE AIRFIELD SHOULDER
	TO BE REMOVED
	SNOW STORAGE



Northwest Development Area

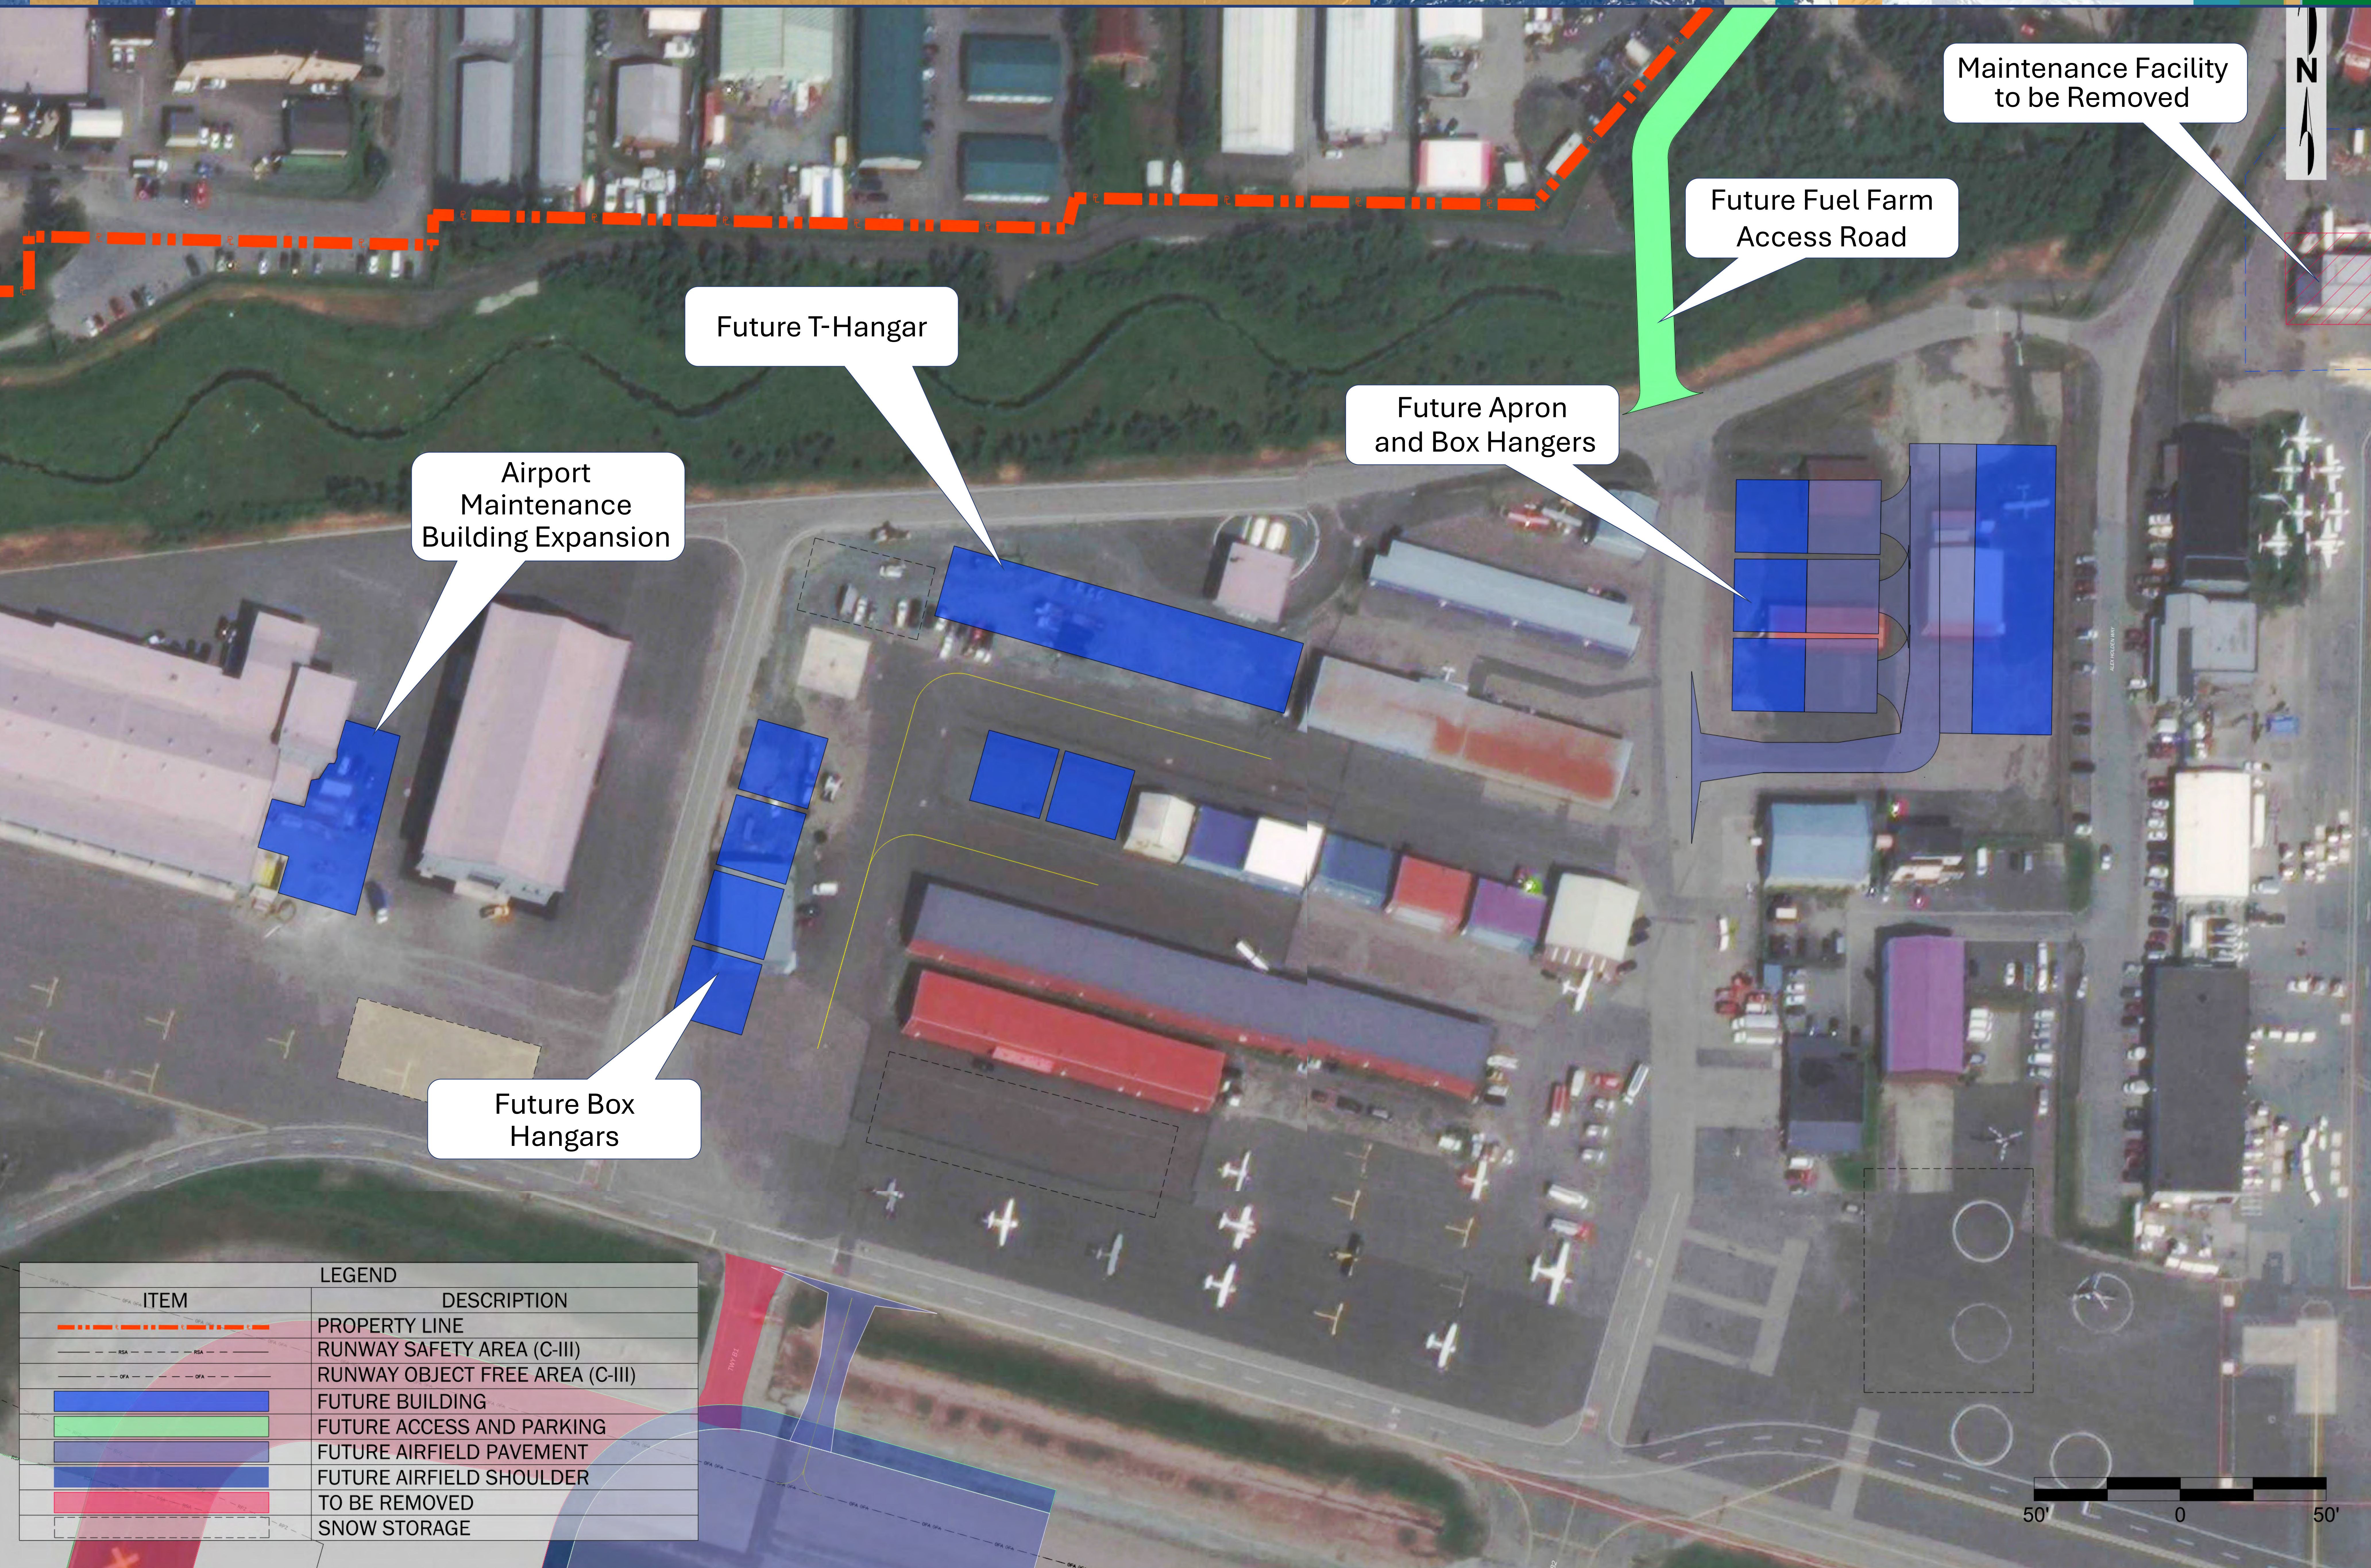

Maintenance Facility to be Removed

Future Fuel Farm Access Road

Future Apron and Box Hangers

Future T-Hangar


Airport Maintenance Building Expansion

Future Box Hangers

ITEM	LEGEND	DESCRIPTION
	PROPERTY LINE	PROPERTY LINE
	RUNWAY SAFETY AREA (C-III)	RUNWAY SAFETY AREA (C-III)
	RUNWAY OBJECT FREE AREA (C-III)	RUNWAY OBJECT FREE AREA (C-III)
	FUTURE BUILDING	FUTURE BUILDING
	FUTURE ACCESS AND PARKING	FUTURE ACCESS AND PARKING
	FUTURE AIRFIELD PAVEMENT	FUTURE AIRFIELD PAVEMENT
	FUTURE AIRFIELD SHOULDER	FUTURE AIRFIELD SHOULDER
	TO BE REMOVED	TO BE REMOVED
	SNOW STORAGE	SNOW STORAGE

50' 0 50'

Terminal Area Development

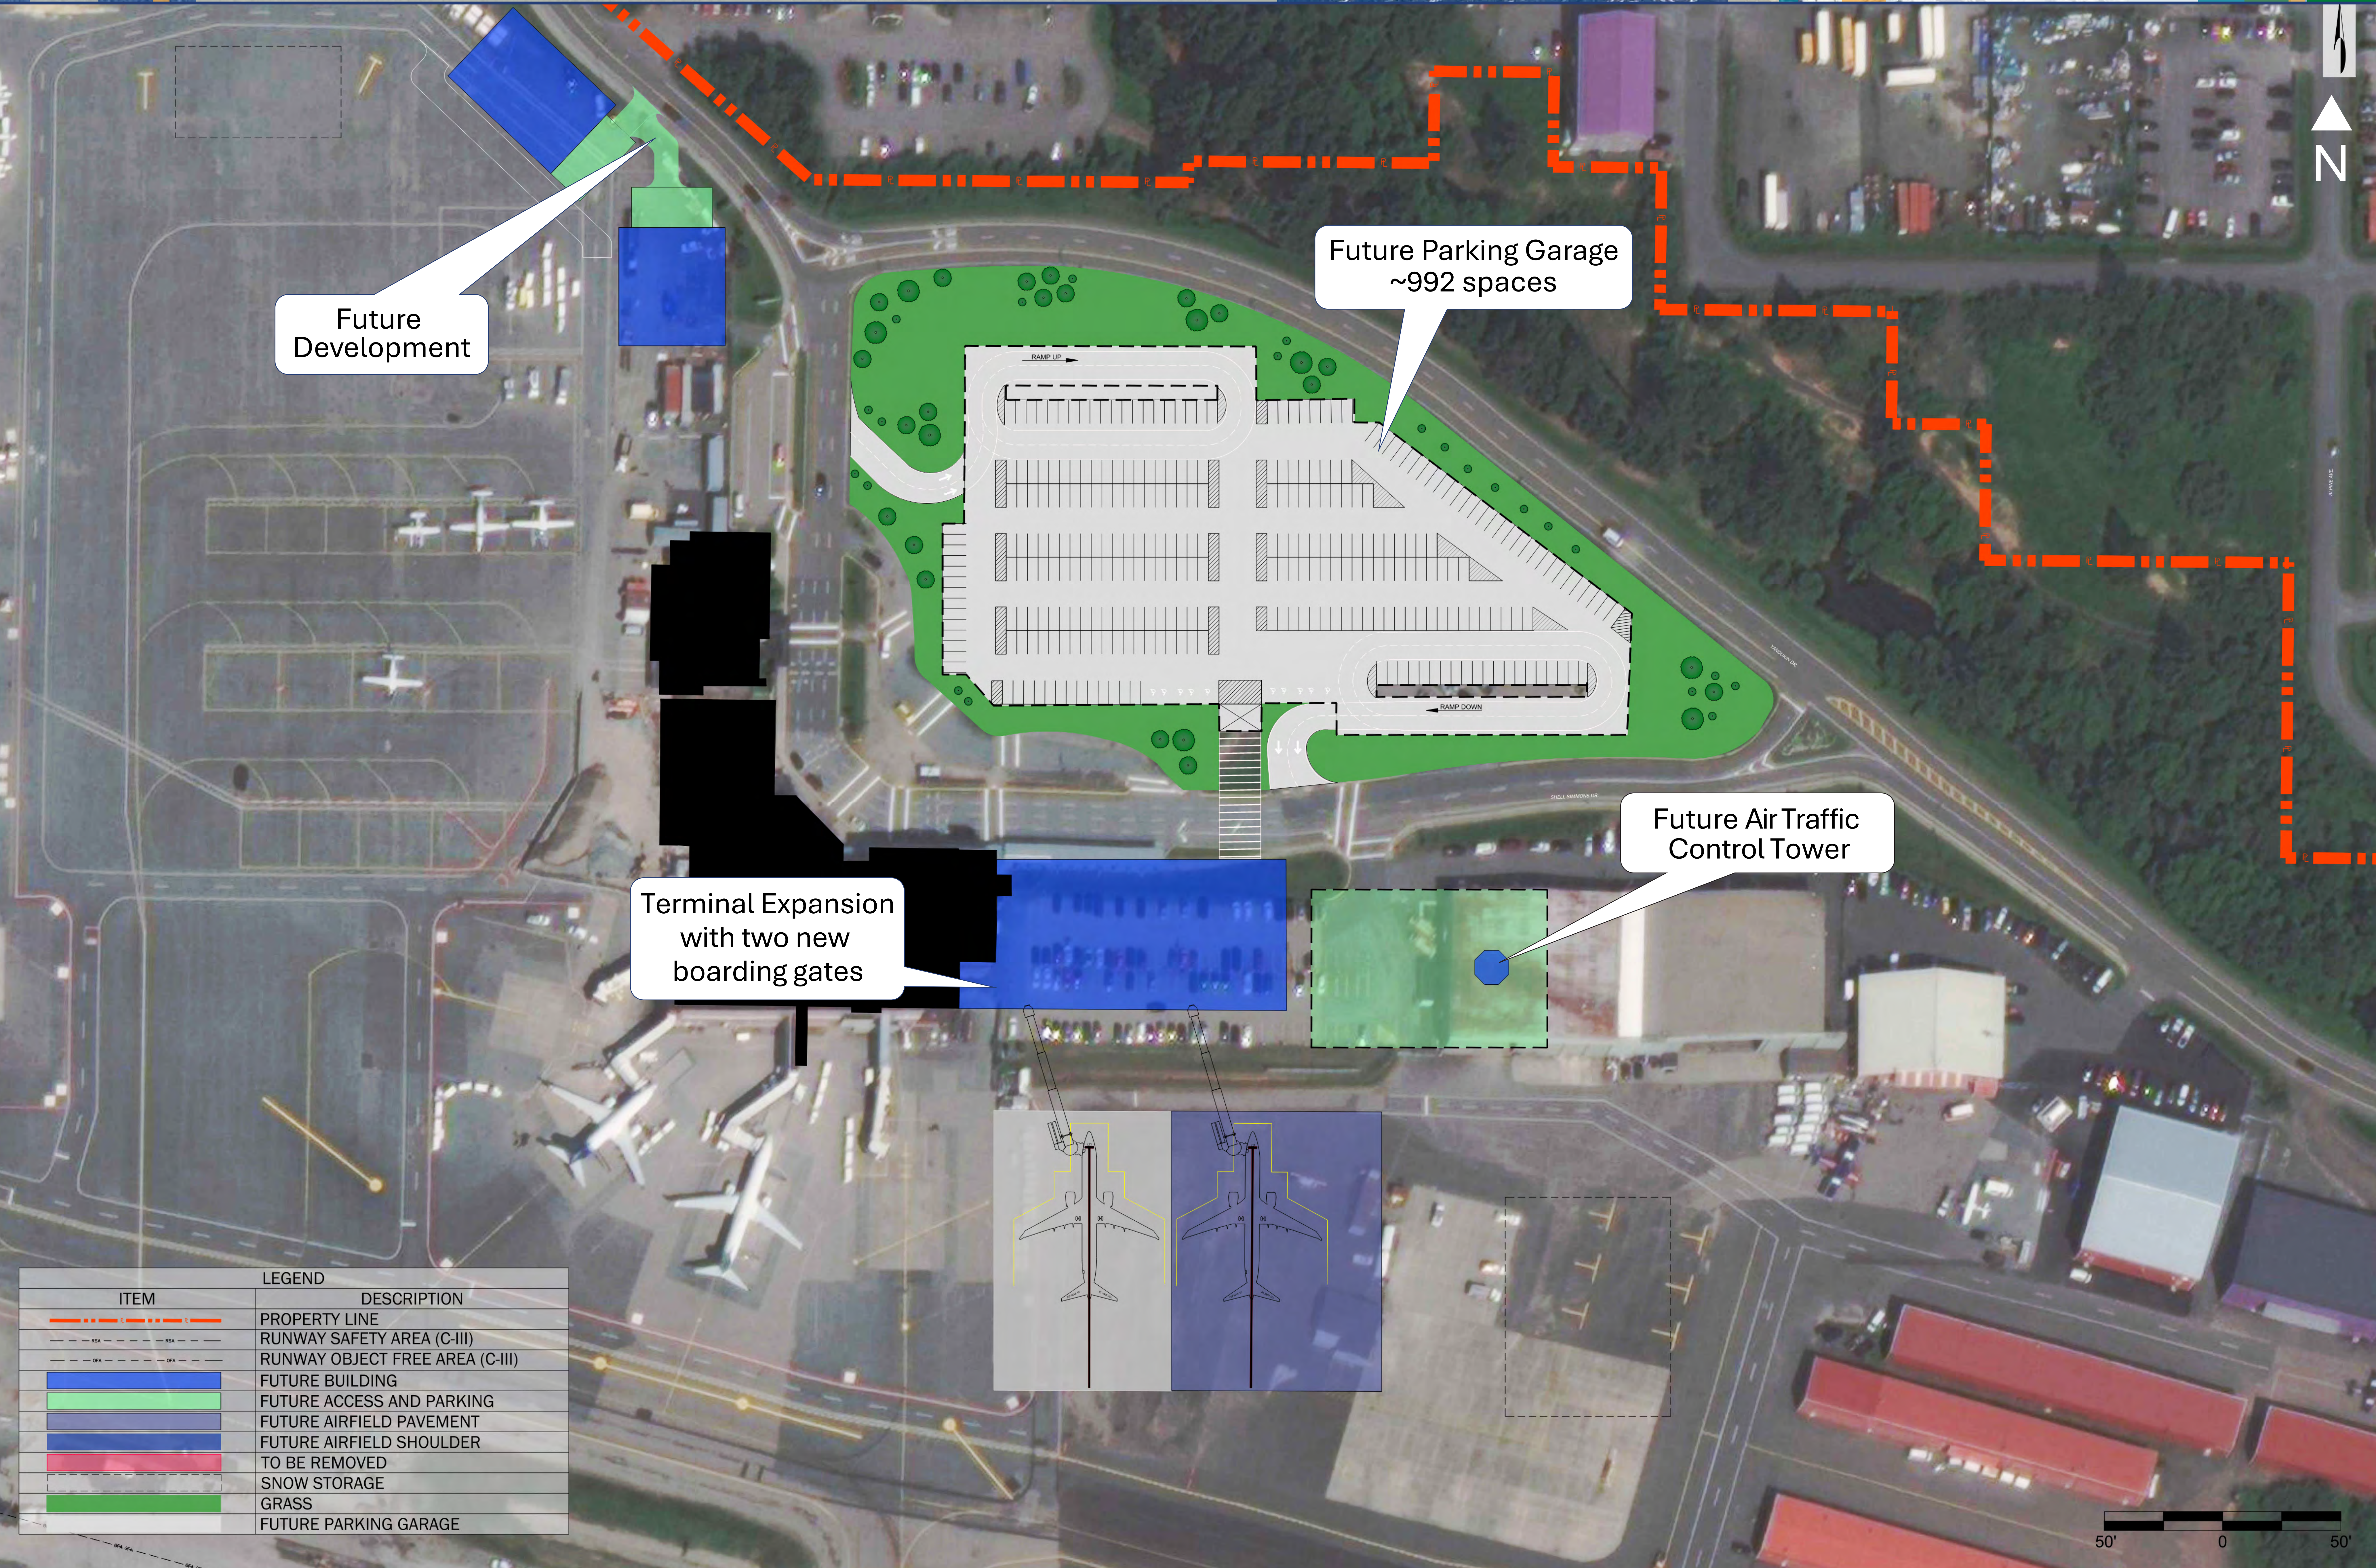

Future Development


Future Parking Garage
~992 spaces

Terminal Expansion
with two new
boarding gates


Future Air Traffic
Control Tower




ITEM	LEGEND	DESCRIPTION
	PROPERTY LINE	PROPERTY LINE
	RUNWAY SAFETY AREA (C-III)	RUNWAY SAFETY AREA (C-III)
	RUNWAY OBJECT FREE AREA (C-III)	RUNWAY OBJECT FREE AREA (C-III)
	FUTURE BUILDING	FUTURE BUILDING
	FUTURE ACCESS AND PARKING	FUTURE ACCESS AND PARKING
	FUTURE AIRFIELD PAVEMENT	FUTURE AIRFIELD PAVEMENT
	FUTURE AIRFIELD SHOULDER	FUTURE AIRFIELD SHOULDER
	TO BE REMOVED	TO BE REMOVED
	SNOW STORAGE	SNOW STORAGE
	GRASS	GRASS
	FUTURE PARKING GARAGE	FUTURE PARKING GARAGE

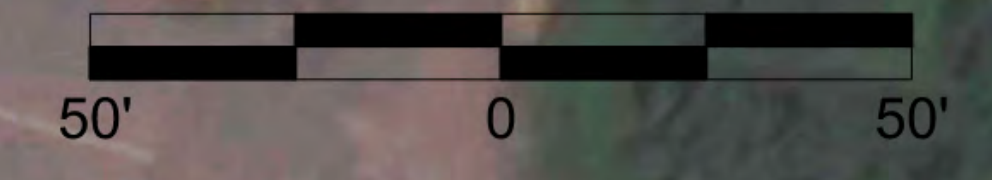

Terminal Area Level 2

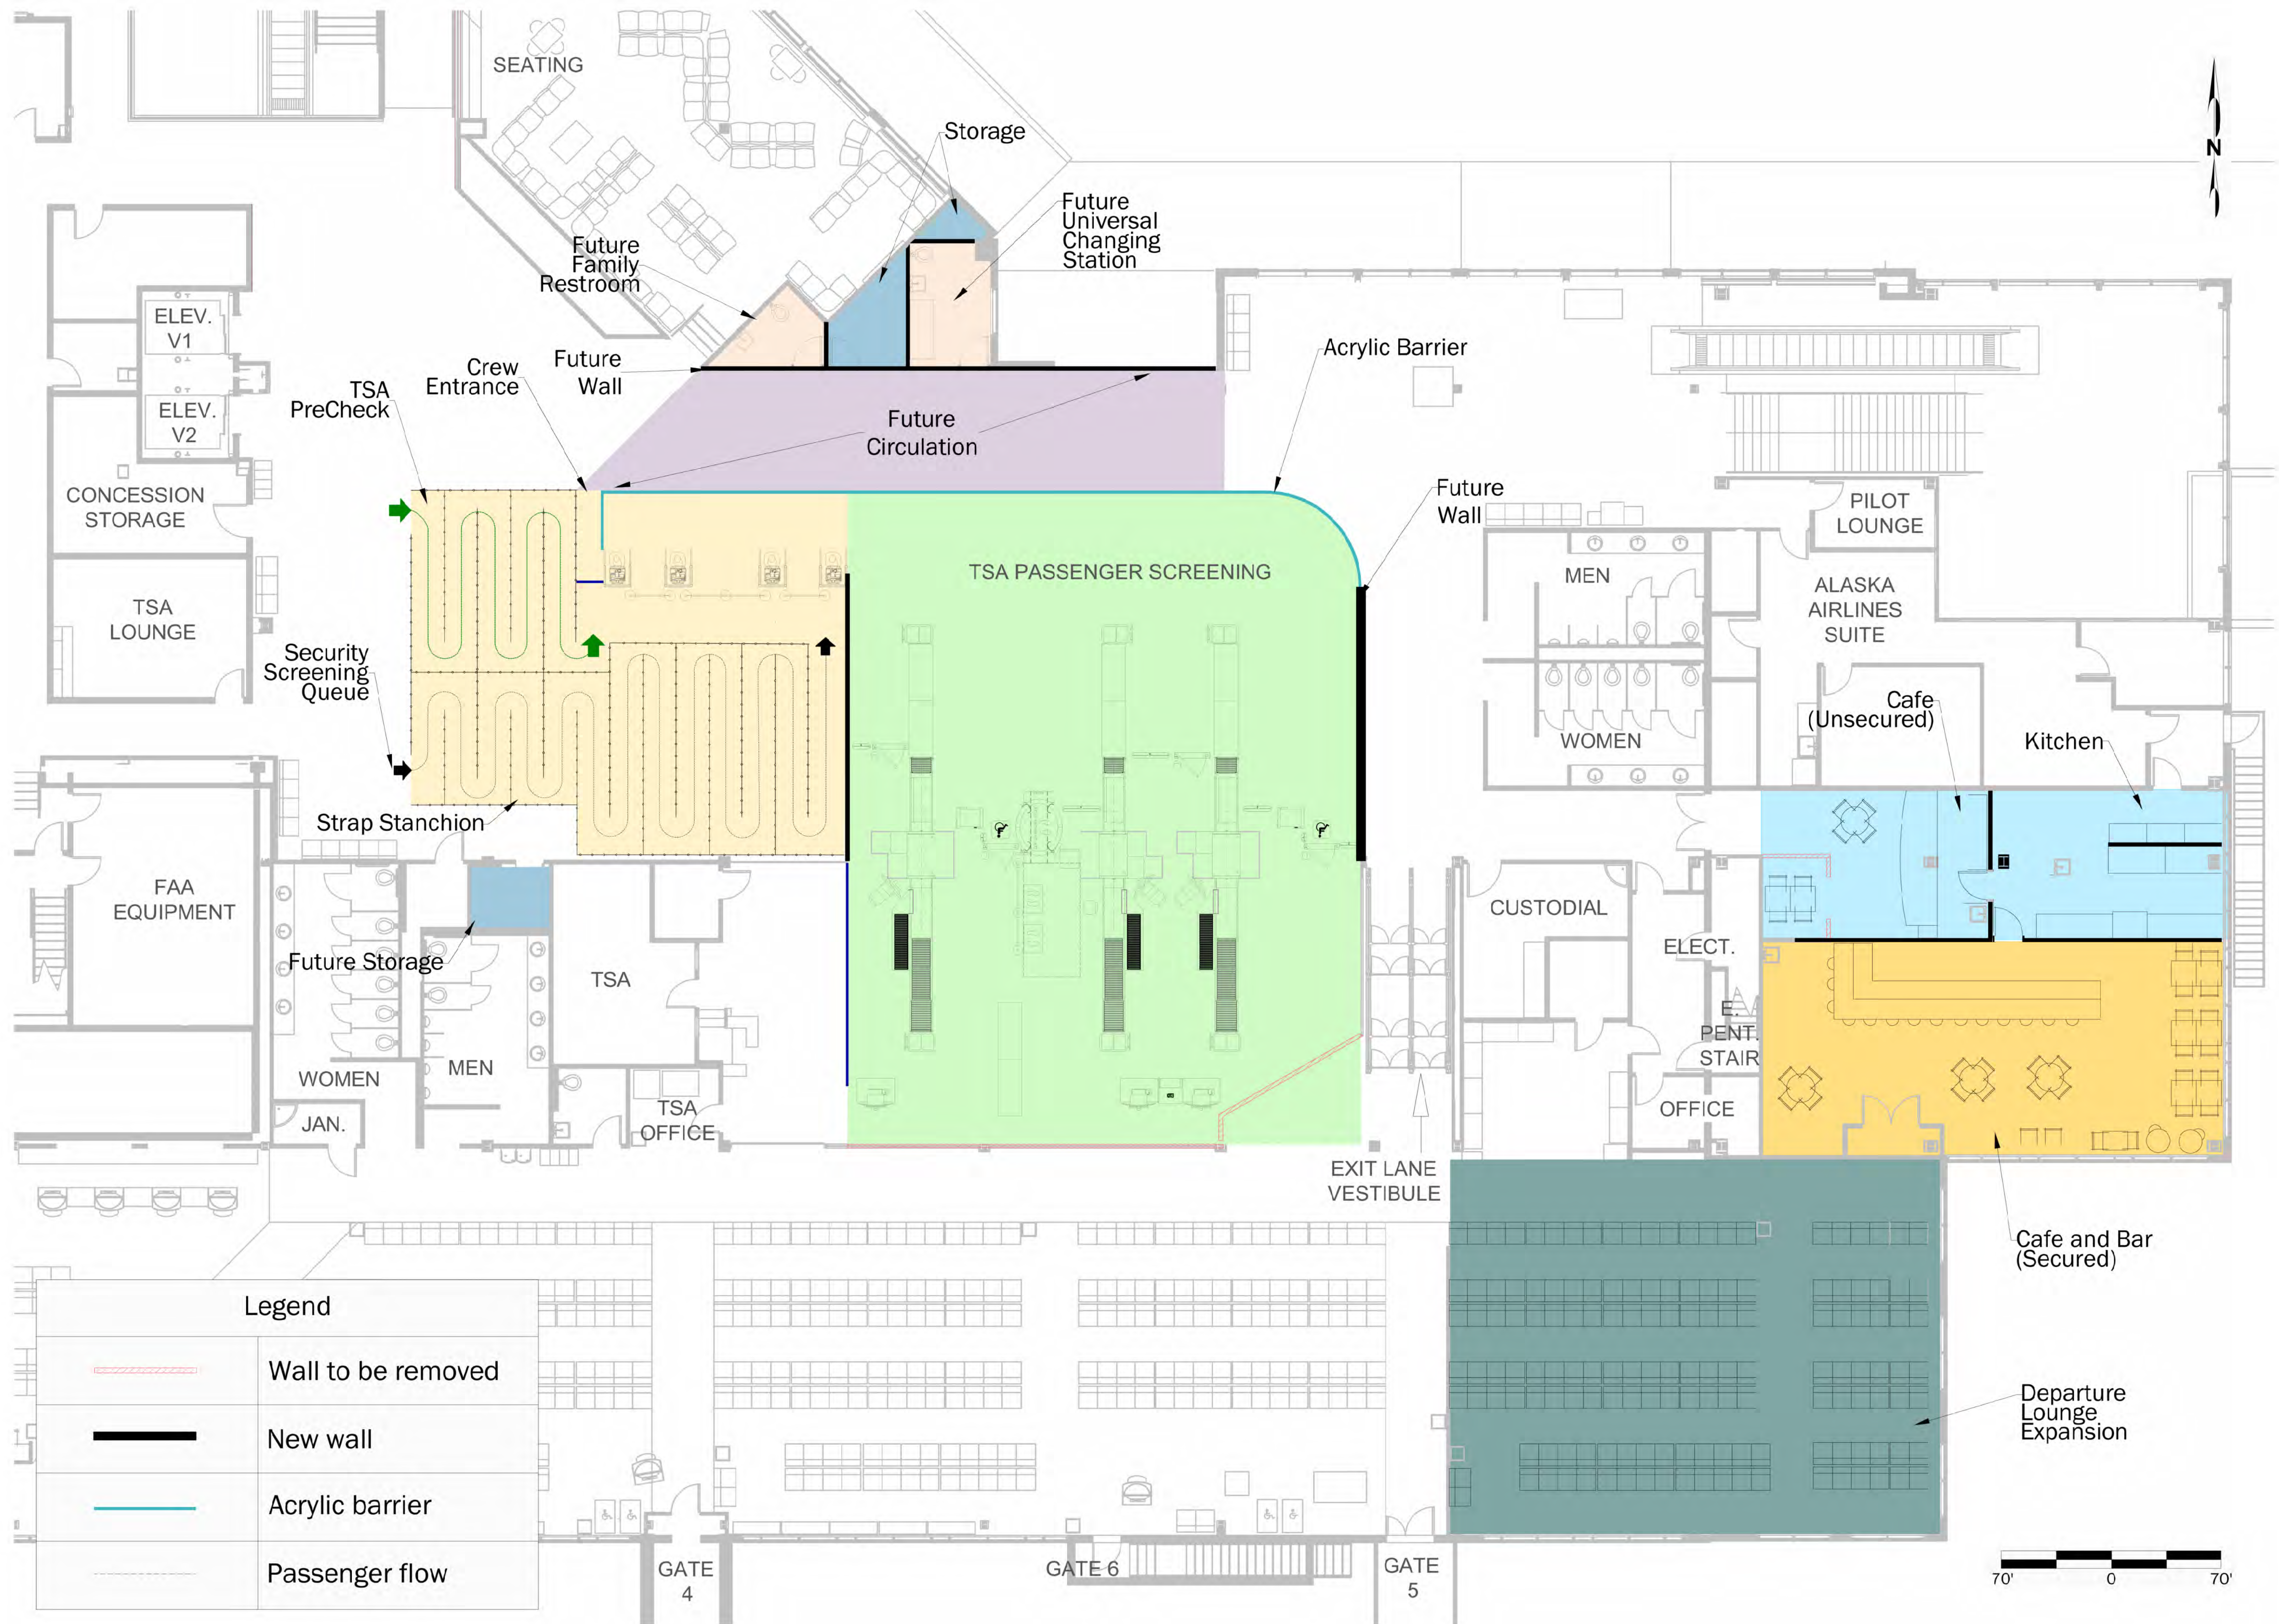


Legend	
	Wall to be removed
	New wall
	Acrylic barrier
	Passenger flow

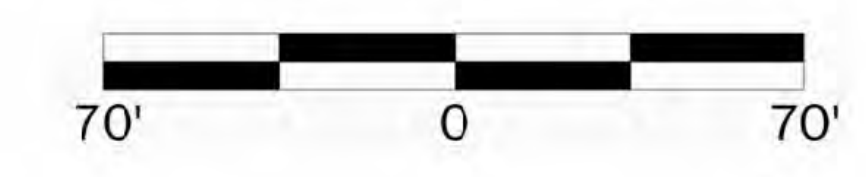

GATE 4 GATE 6 GATE 5

Airplane Departure Path & Sunny Point West Crossing

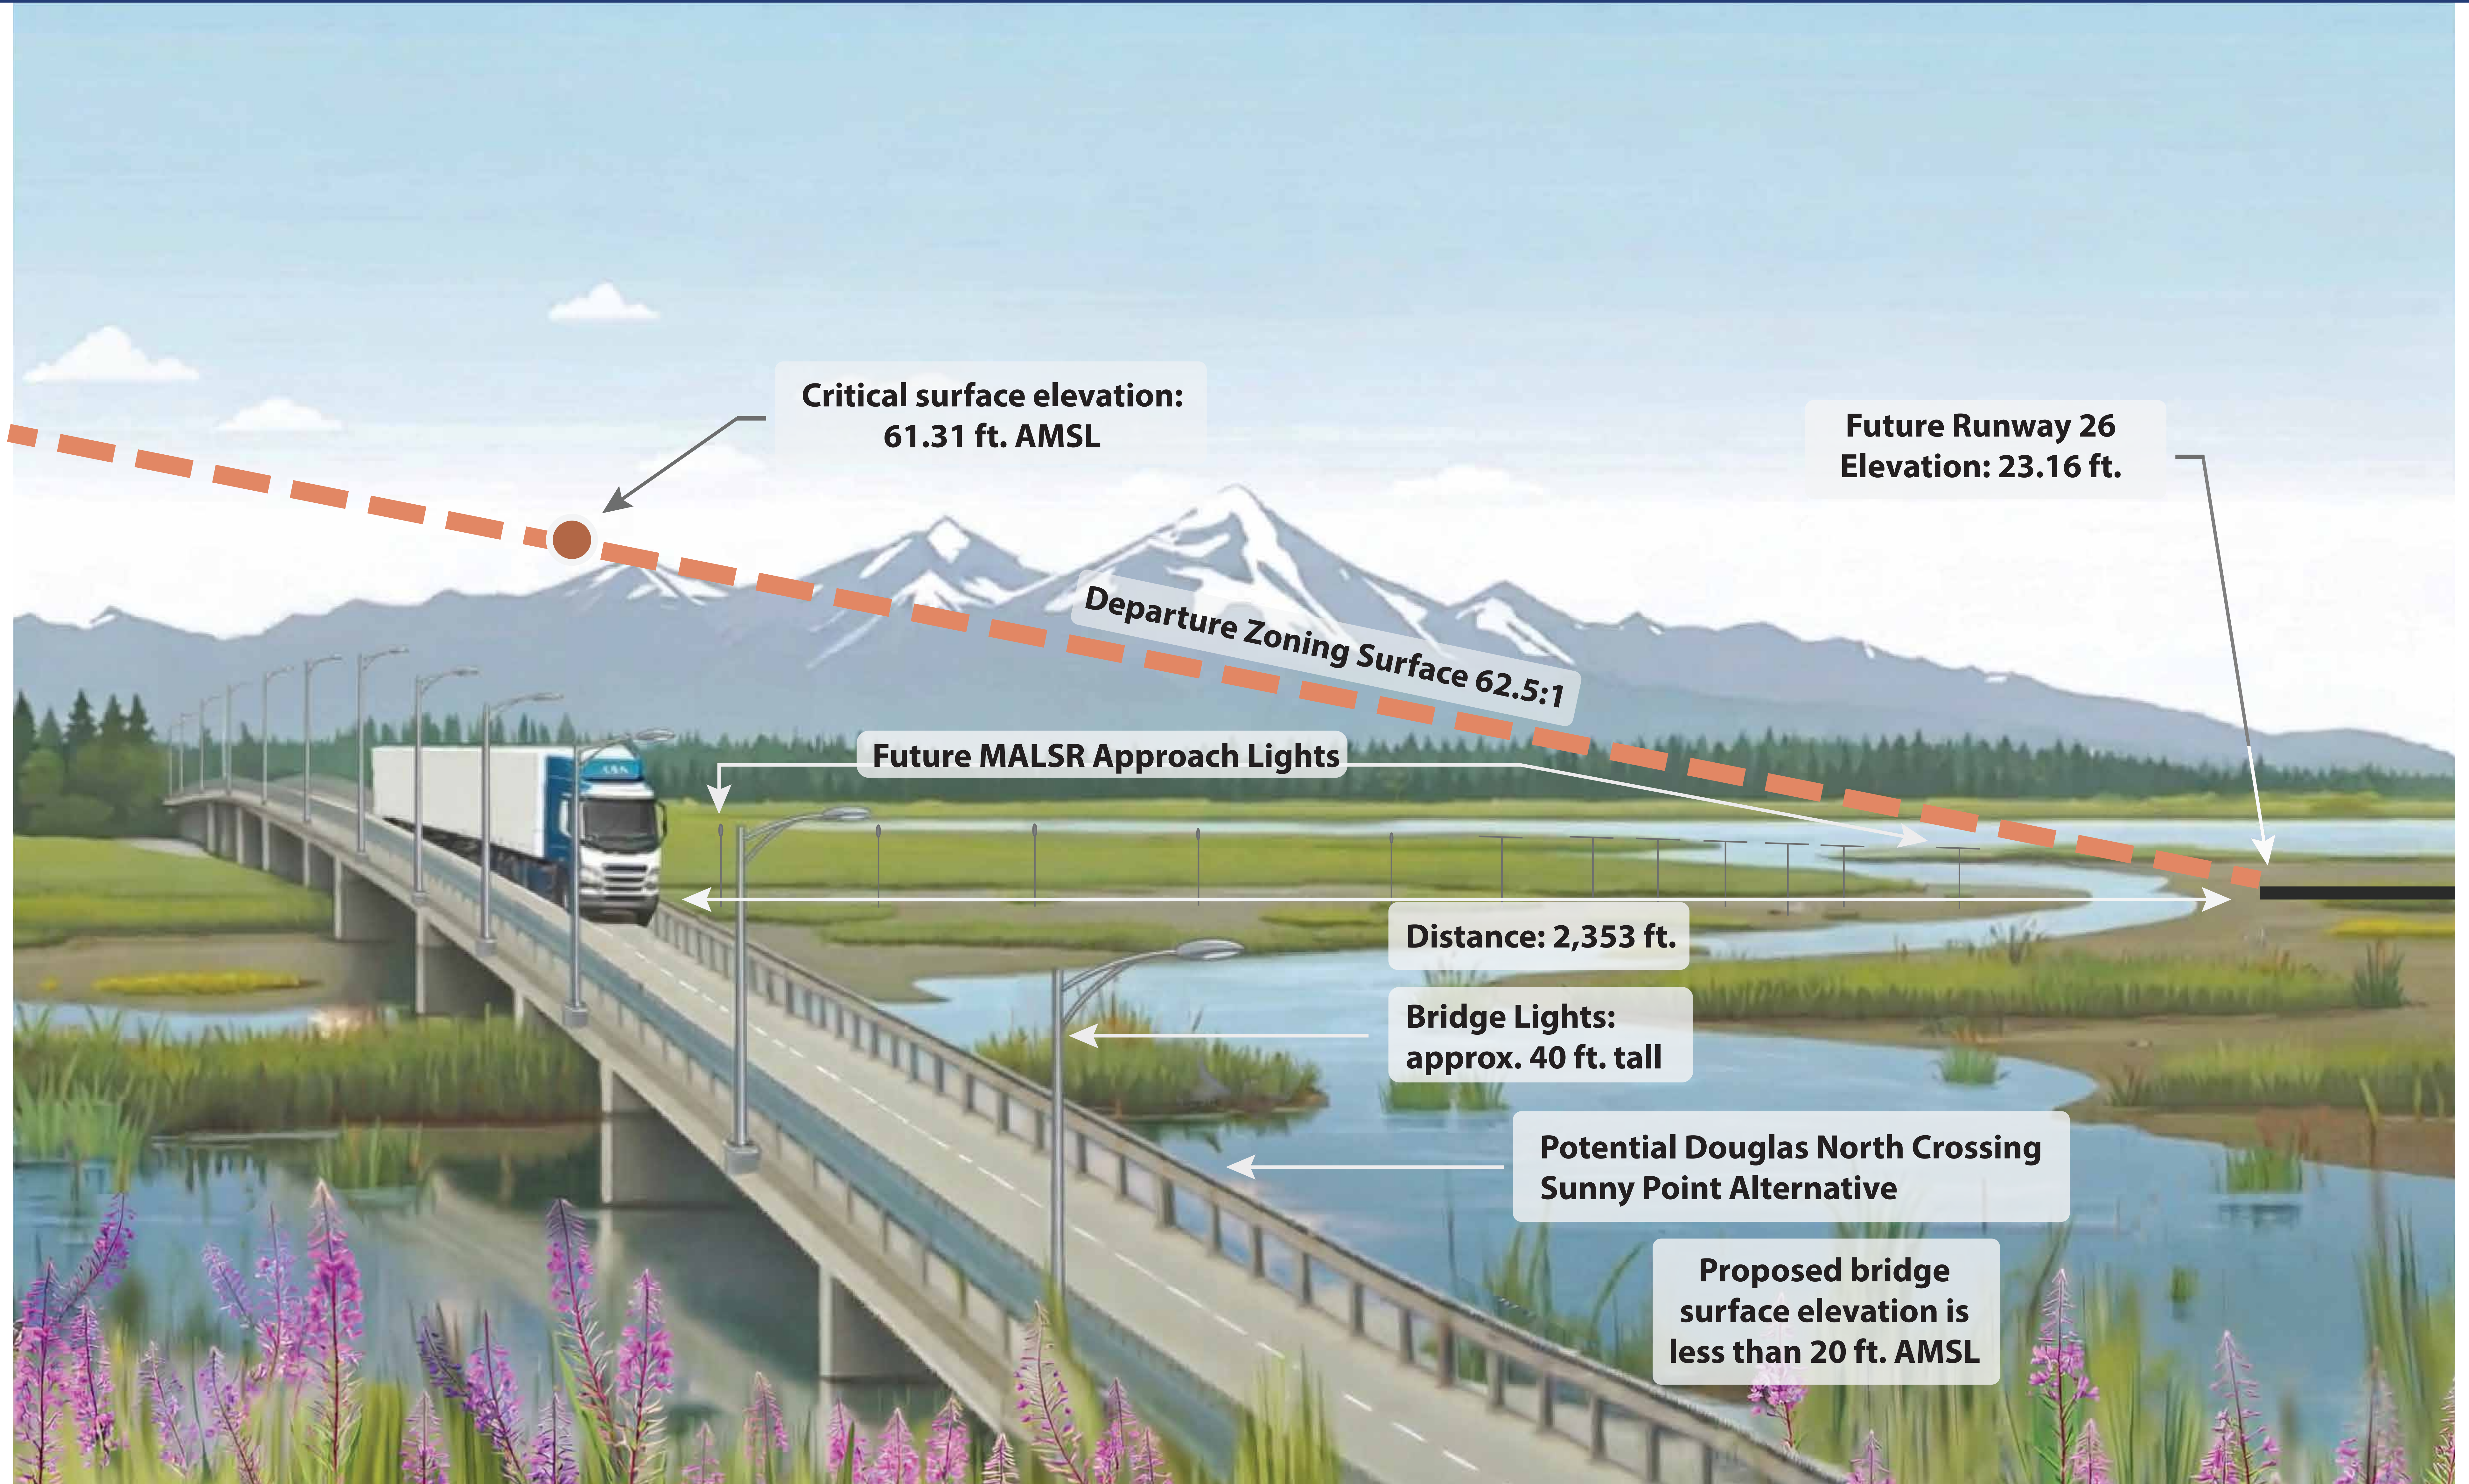

View Direction: Looking South from the Northeast End of Runway 26.

This exhibit is conceptual and intended to provide visual context and relative scale. All elements shown are illustrative only and may differ from the final design.